

NOTIFICATION OF REQUIRED SEWER RECONSTRUCTION

RECORD #

TO: CHIEF, DIVISION OF ENGINEERING & CONSTRUCTION - SEWERS

FROM: CHIEF, MAINTENANCE DIVISION

OR [OTHER] [SOURCE]

TYPE OF PROJECT:

RE: Manhattan BOROUGH 8 COMM. BD. M1 POLICE PCT. M1 SEWER YARD 185304432 C.S. #/W.O. #

PLEASE BE ADVISED THAT WE HAVE INSPECTED AND EVALUATED THE SEWER LOCATED AT:

#105 E 67 ST B/T Park + Lexington (Approx 20' E of Park)

AND FOUND THE FOLLOWING CONDITION TO EXIST: 8x10 Collapse over broken 15" Sewer

Found possible utility running through sewer at the point of collapse Repair + Restore


HEALTH ORDER REQUIRED: [] NO [] YES

PUMPING STATUS: [] CONTINUOUS [] PERIODIC (HRS.:) [] UNMAINTAINABLE [] NONE AT THIS TIME

IN THE DIAGRAM BELOW, SHOW STREET NAMES, LOCATION AND SPACING OF MANHOLES AND BREAKS, SUBWAYS, INTERFERENCES, ETC. SHOW ALL SEWER INFORMATION FOR ENTIRE BLOCK OR 300' EACH SIDE OF BREAK.

NORTH ARROW

LOCATION OF BREAK/BLOCKAGE IS APPROXIMATELY IN FRONT OF BUILDING #

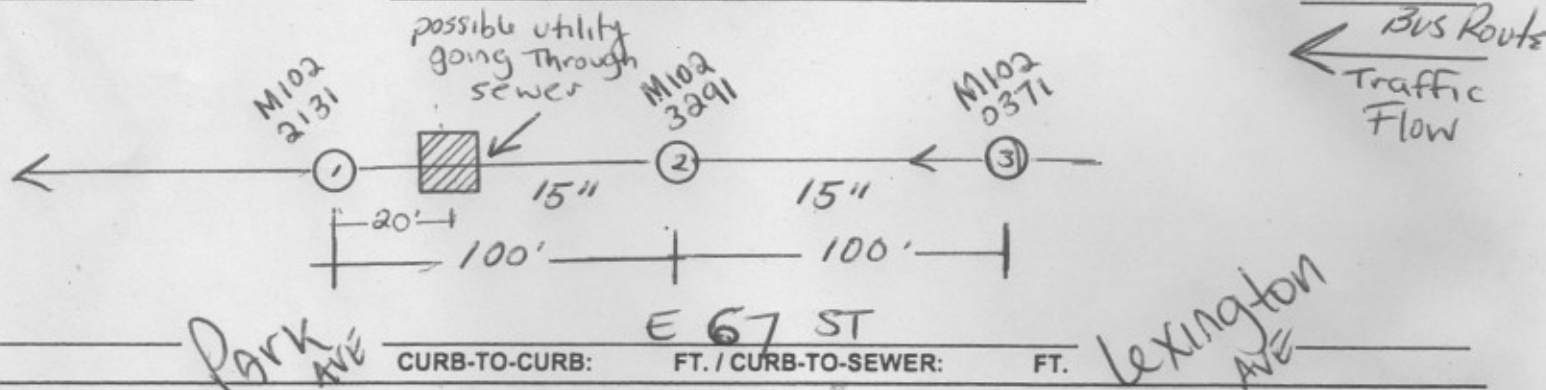

FLUSHER/RODDER USED ON:

SEWER

MAINTENANCE MATERIAL AT SITE:

- [] PLATE(S) - # [] ROD(S) - #/FT. [] NOZZLE(S) - # [] OTHER -

TYPE Vit MATERIAL Comb PIPE SAMPLE 15" SIZE(S) 15" SEWER DEPTH (FT.) 9 (@ UPSTREAM M/H) SEWER DEPTH (FT.) 10 (@ DOWNSTREAM M/H) BREAK LENGTH N/A

SM-107 RECYD O.T.W. SENT SM-107 SENT PROJECT NO. BEGAN REPAIR COMPLETED REPAIR CAP. PROJ. #

Vece SUPERVISOR

M1 - Mazzella DISTRICT 8/18/14 DATE APPROVED

8/16/11 DATE SEWER/BREAK INSPECTED

DEPUTY CHIEF, MAINTENANCE DIV. CHIEF, MAINTENANCE DIVISION

DATE APPROVED 9/2/14 DATE APPROVED

ENGINEER-IN-CHARGE CHIEF, DIV. OF SEWER ANALYSIS