
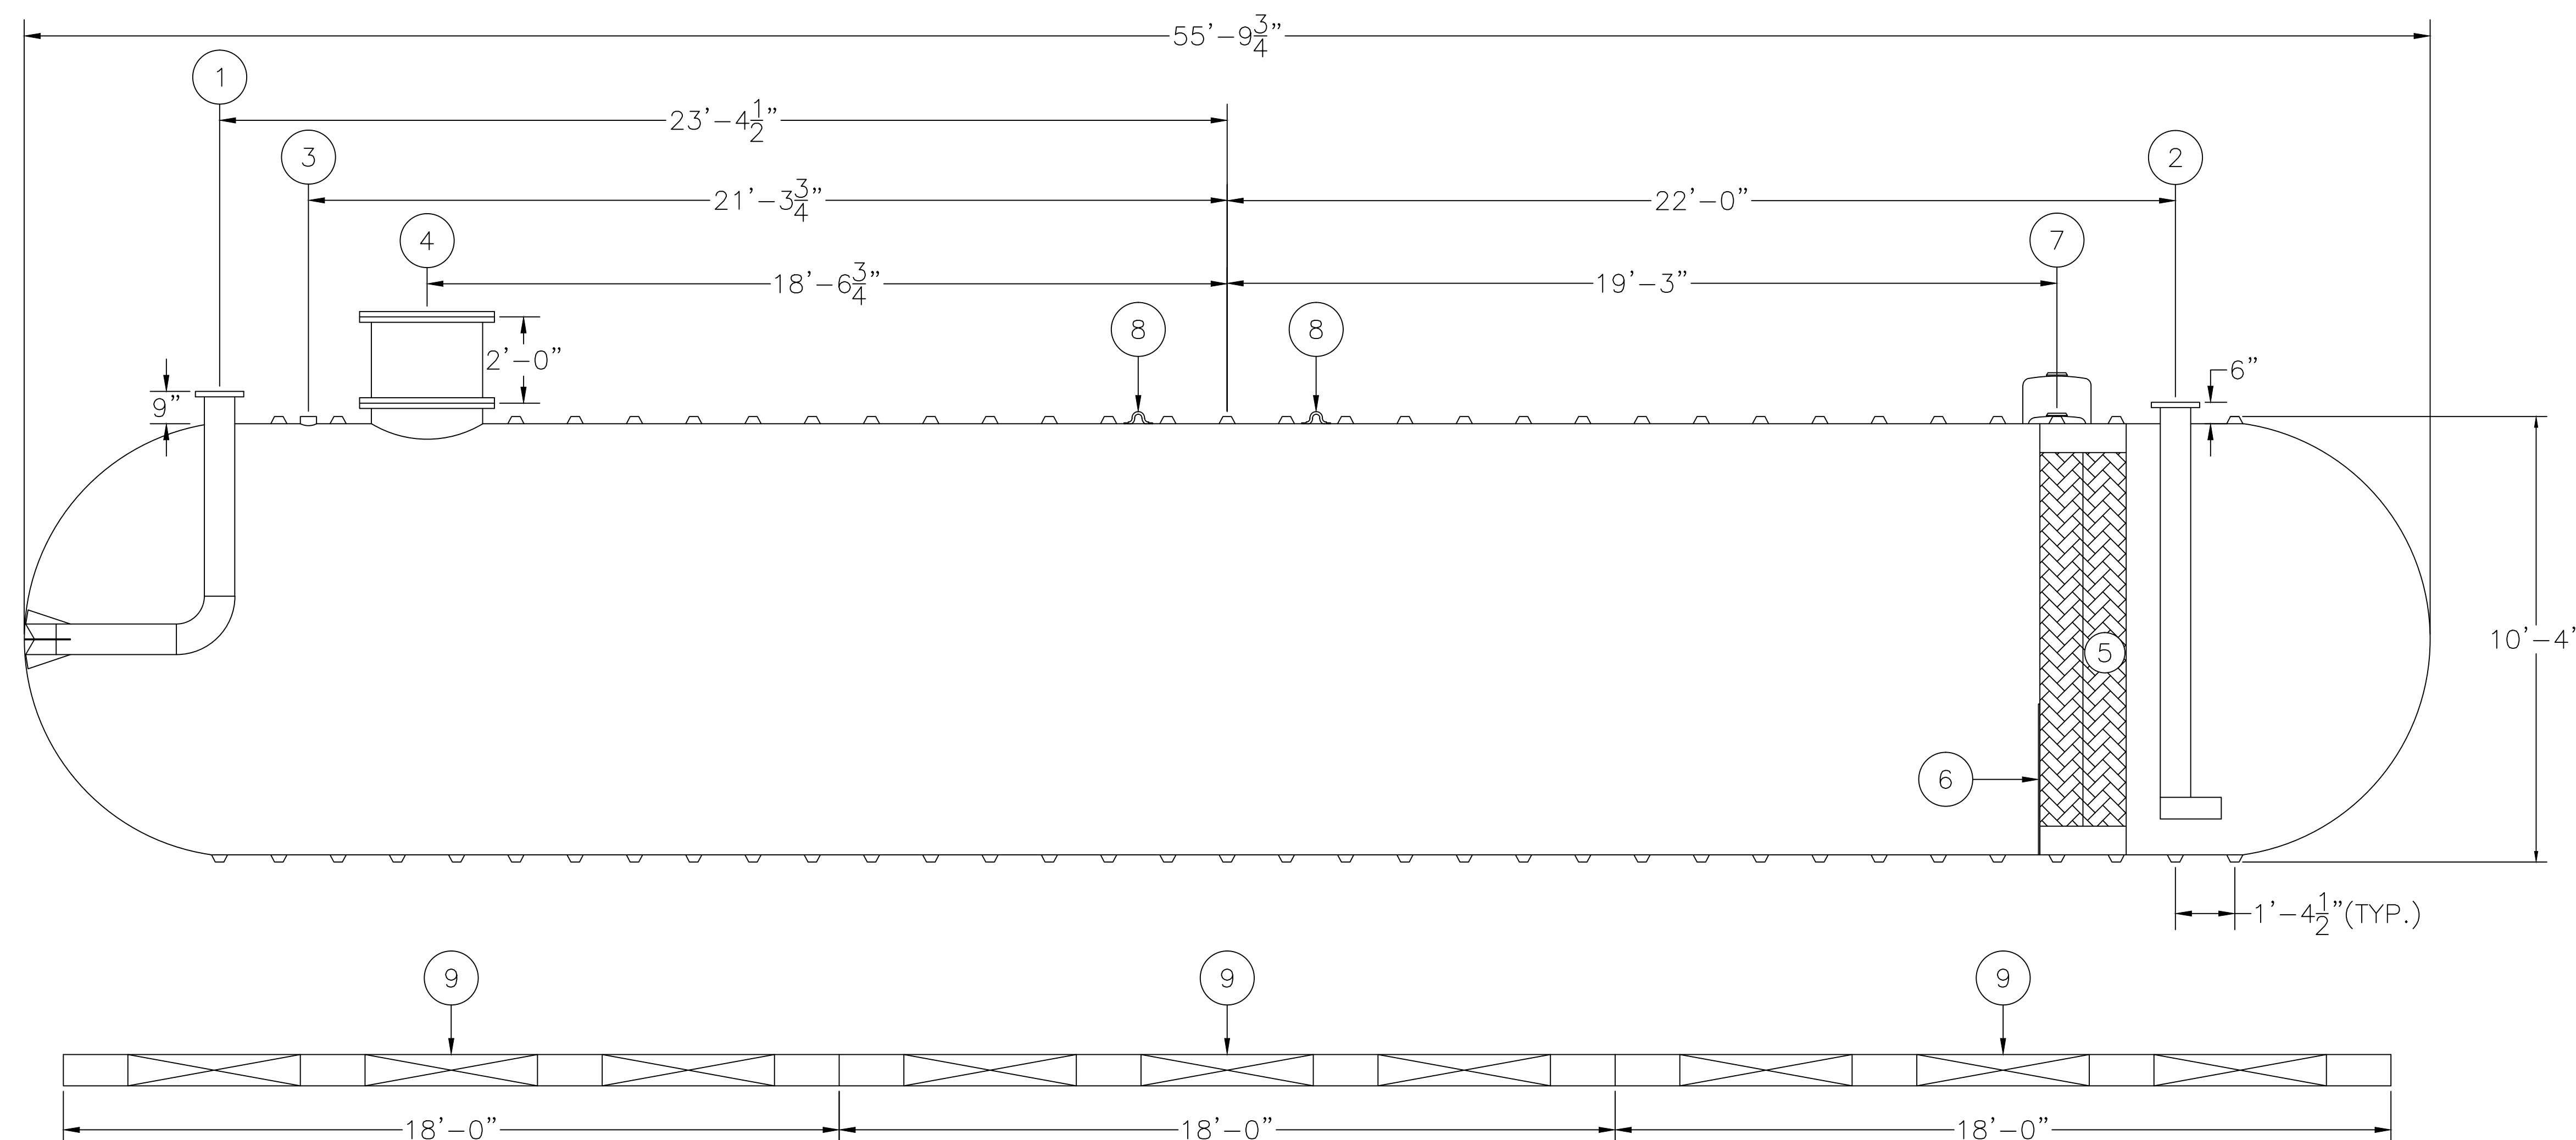


ASSEMBLY LIST

- ① 8"φ INLET, FLANGED
- ② 8"φ OUTLET, FLANGED
- ③ 4"φ FPT DUPLEX SERVICE FITTING
- ④ 2'-6"φ MANWAY W/ (2) FPT FITTINGS
- ⑤ COALESCING MEDIA
- ⑥ SLUDGE BAFFLE
- ⑦ 4"φ FPT MONITOR FITTING OR OPTIONAL HYDROSTATIC RESERVOIR (DW ONLY)
- ⑧ LIFTING LUGS
- ⑨ OPTIONAL PREFABRICATED DEADMAN

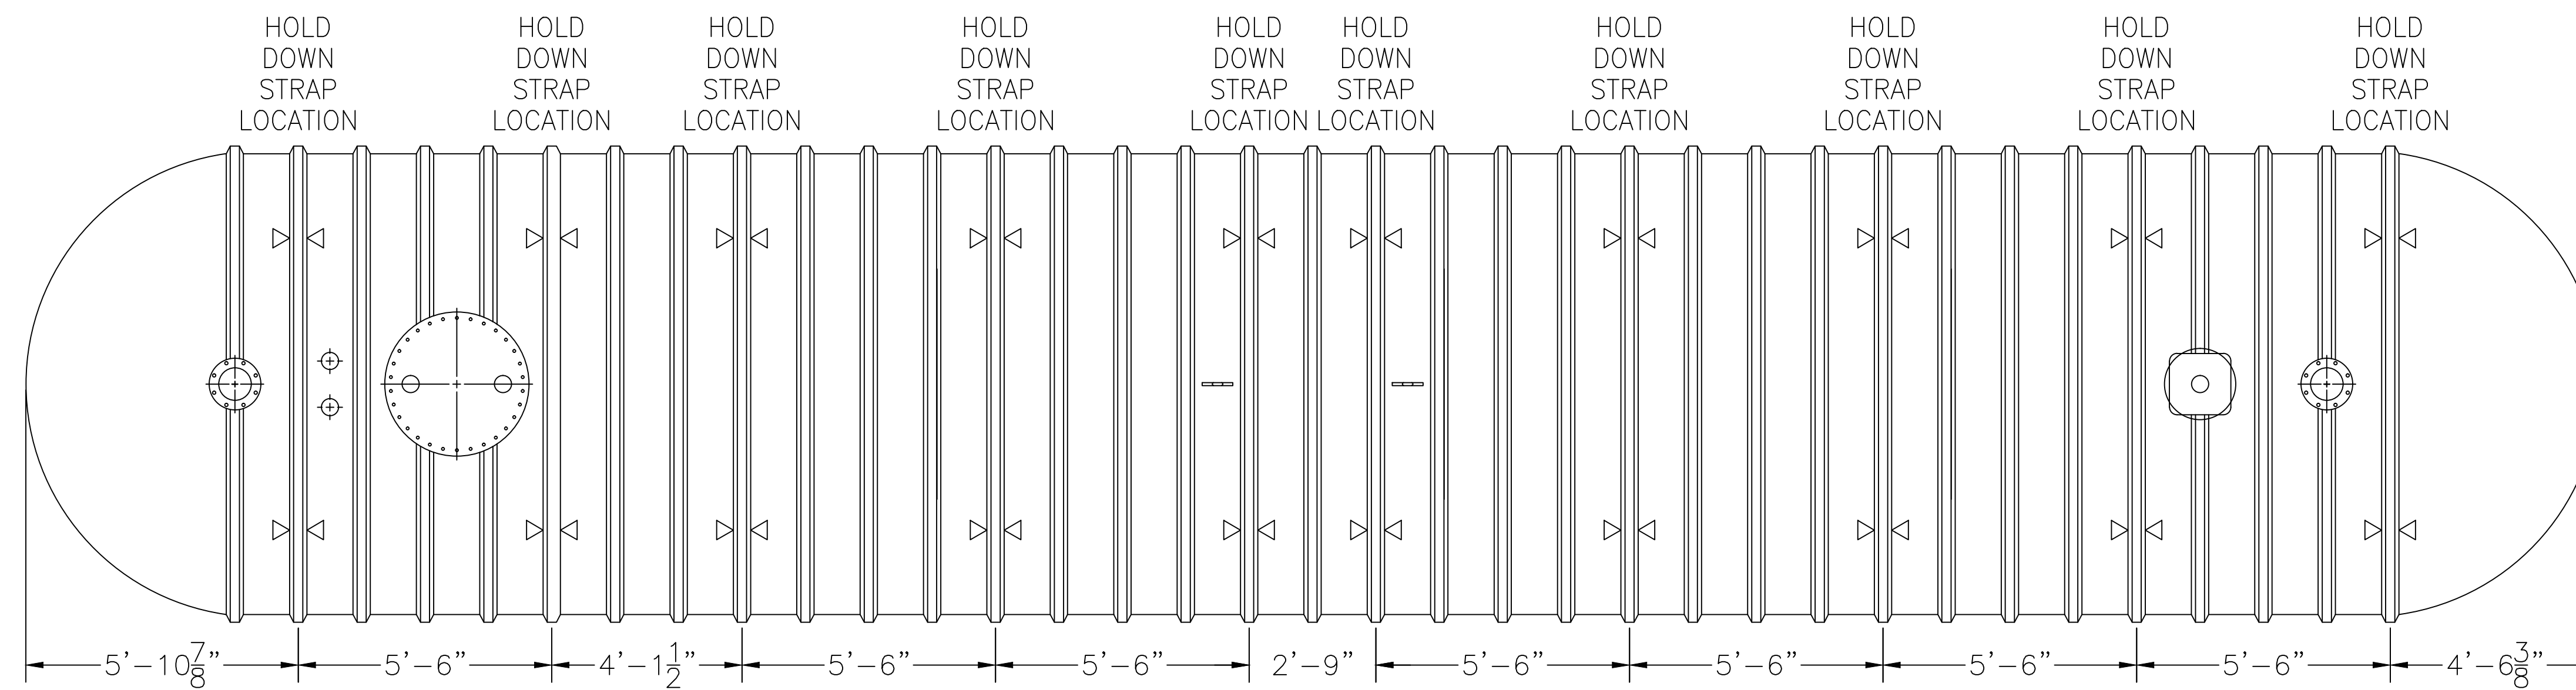

WEIGHTS & CAPACITIES

10'φ - 30,000 GAL. TANK SW OR DW
 NOMINAL WGT. SW 18,700#
 NOMINAL WGT. DW 21,900#
 MAX. SPILL CAPACITY 18,000 GAL.

OIL WATER SEPARATOR TECHNOLOGIES LLC 1109 25TH STREET W.P.B., FL. 33407	SCALE: N.T.S.	DRAWN BY: TMB
	DATE: 1/5/15	CHECKED BY:
MODEL: HB-F-10-30K-2 228 G.P.M.	OWS JOB No. -	DRAWING No. 4S5191 FILE: 10-30K-228-SWDW 1/5/15
JOB: OWS TECHNOLOGIES		

THIS DRAWING AND SPECIFICATION IS THE PROPERTY OF OWS TECHNOLOGIES 1109 25TH STREET WEST PALM BEACH, FL. 33407 AND SHALL NOT BE REPRODUCED WITHOUT WRITTEN PERMISSION.