
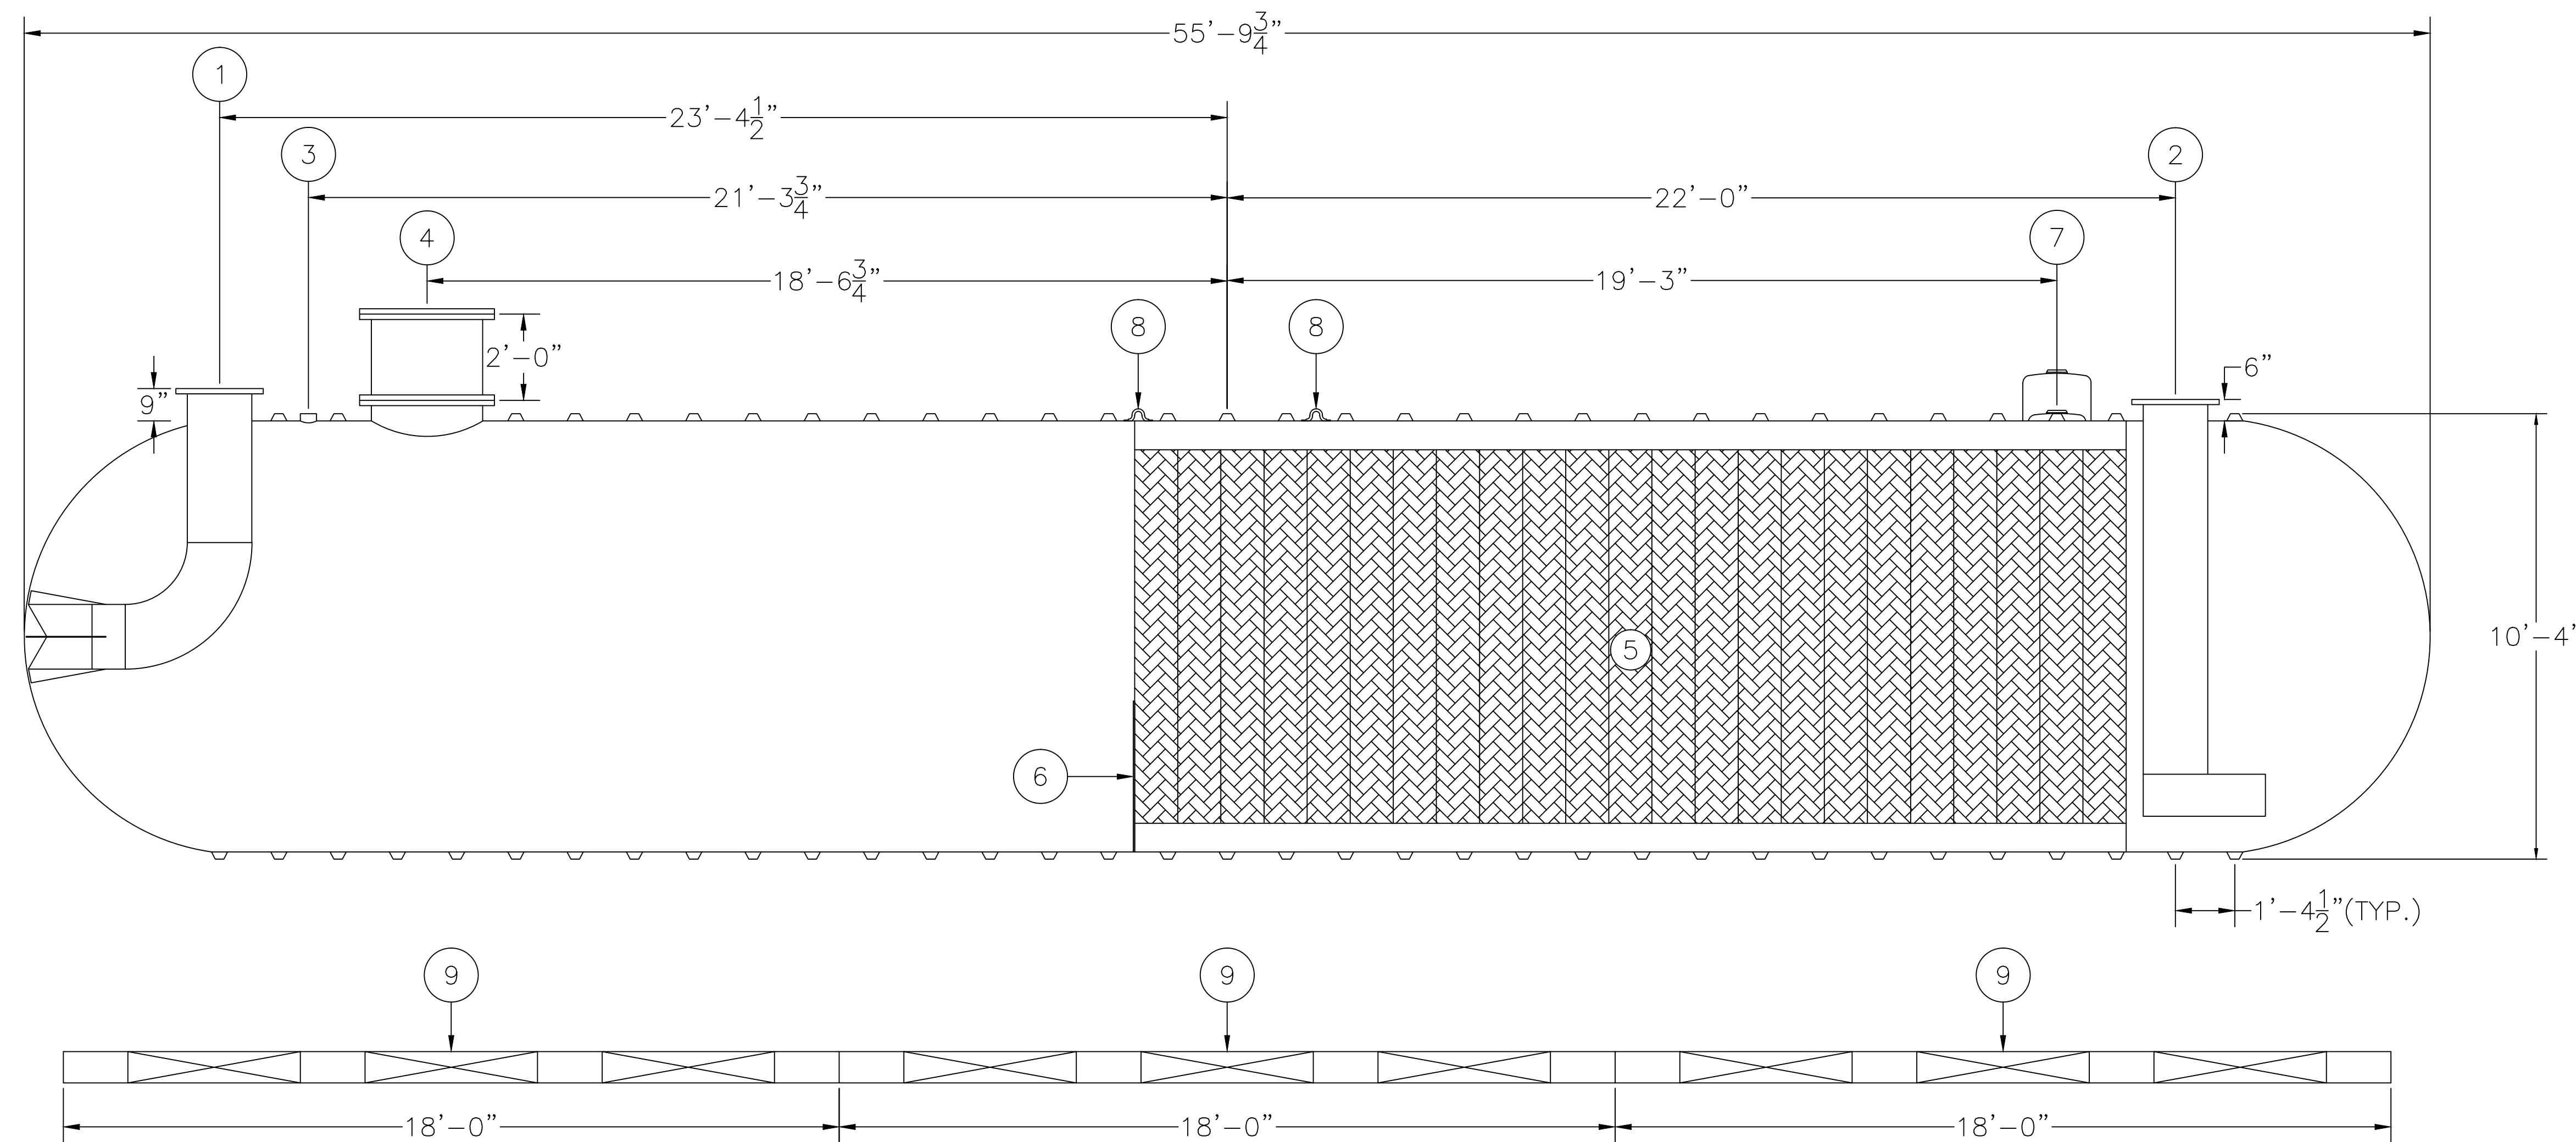


# ASSEMBLY LIST

- ① 18"Ø INLET, FLANGED
- ② 18"Ø OUTLET, FLANGED
- ③ 4"Ø FPT DUPLEX SERVICE FITTING
- ④ 2'-6"Ø MANWAY W/ (2) FPT FITTINGS
- ⑤ COALESCING MEDIA
- ⑥ SLUDGE BAFFLE
- ⑦ 4"Ø FPT MONITOR FITTING OR OPTIONAL HYDROSTATIC RESERVOIR (DW ONLY)
- ⑧ LIFTING LUGS
- ⑨ OPTIONAL PREFABRICATED DEADMAN

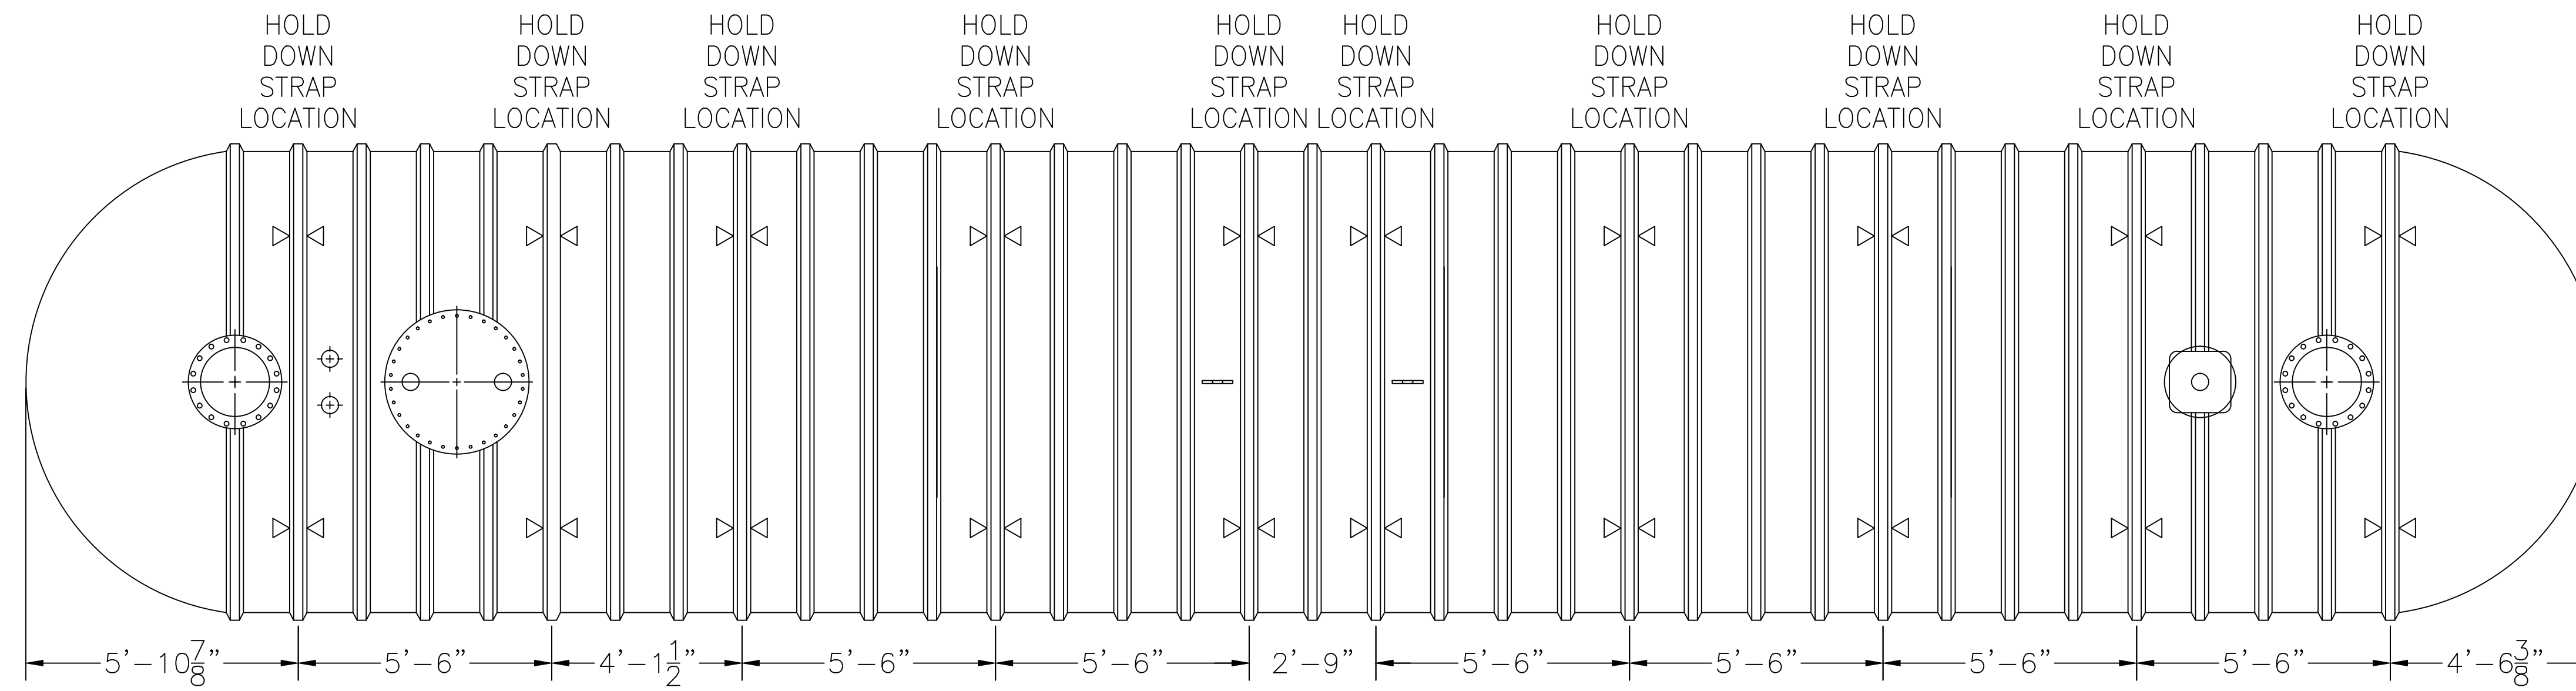

# WEIGHTS & CAPACITIES

10'Ø - 30,000 GAL. TANK SW OR DW  
 NOMINAL WGT. SW 18,700#  
 NOMINAL WGT. DW 21,900#  
 MAX. SPILL CAPACITY 18,000 GAL.

OIL WATER SEPARATOR <b>TECHNOLOGIES LLC</b> 1109 25TH STREET W.P.B., FL. 33407	DRAWN BY: TMB
	CHECKED BY:
SCALE: N.T.S.	DATE: 1/5/15
THIS DRAWING AND SPECIFICATION IS THE PROPERTY OF OWS TECHNOLOGIES, 1109 25TH STREET WEST PALM BEACH, FL. 33407 AND SHALL NOT BE REPRODUCED WITHOUT WRITTEN PERMISSION.	
MODEL: HB-F-10-30K-23 2622 G.P.M.	OWS JOB No. -
JOB: OWS TECHNOLOGIES	DRAWING No. 4S5170 FILE: 10-30K-2622-SWDW 1/5/15

