
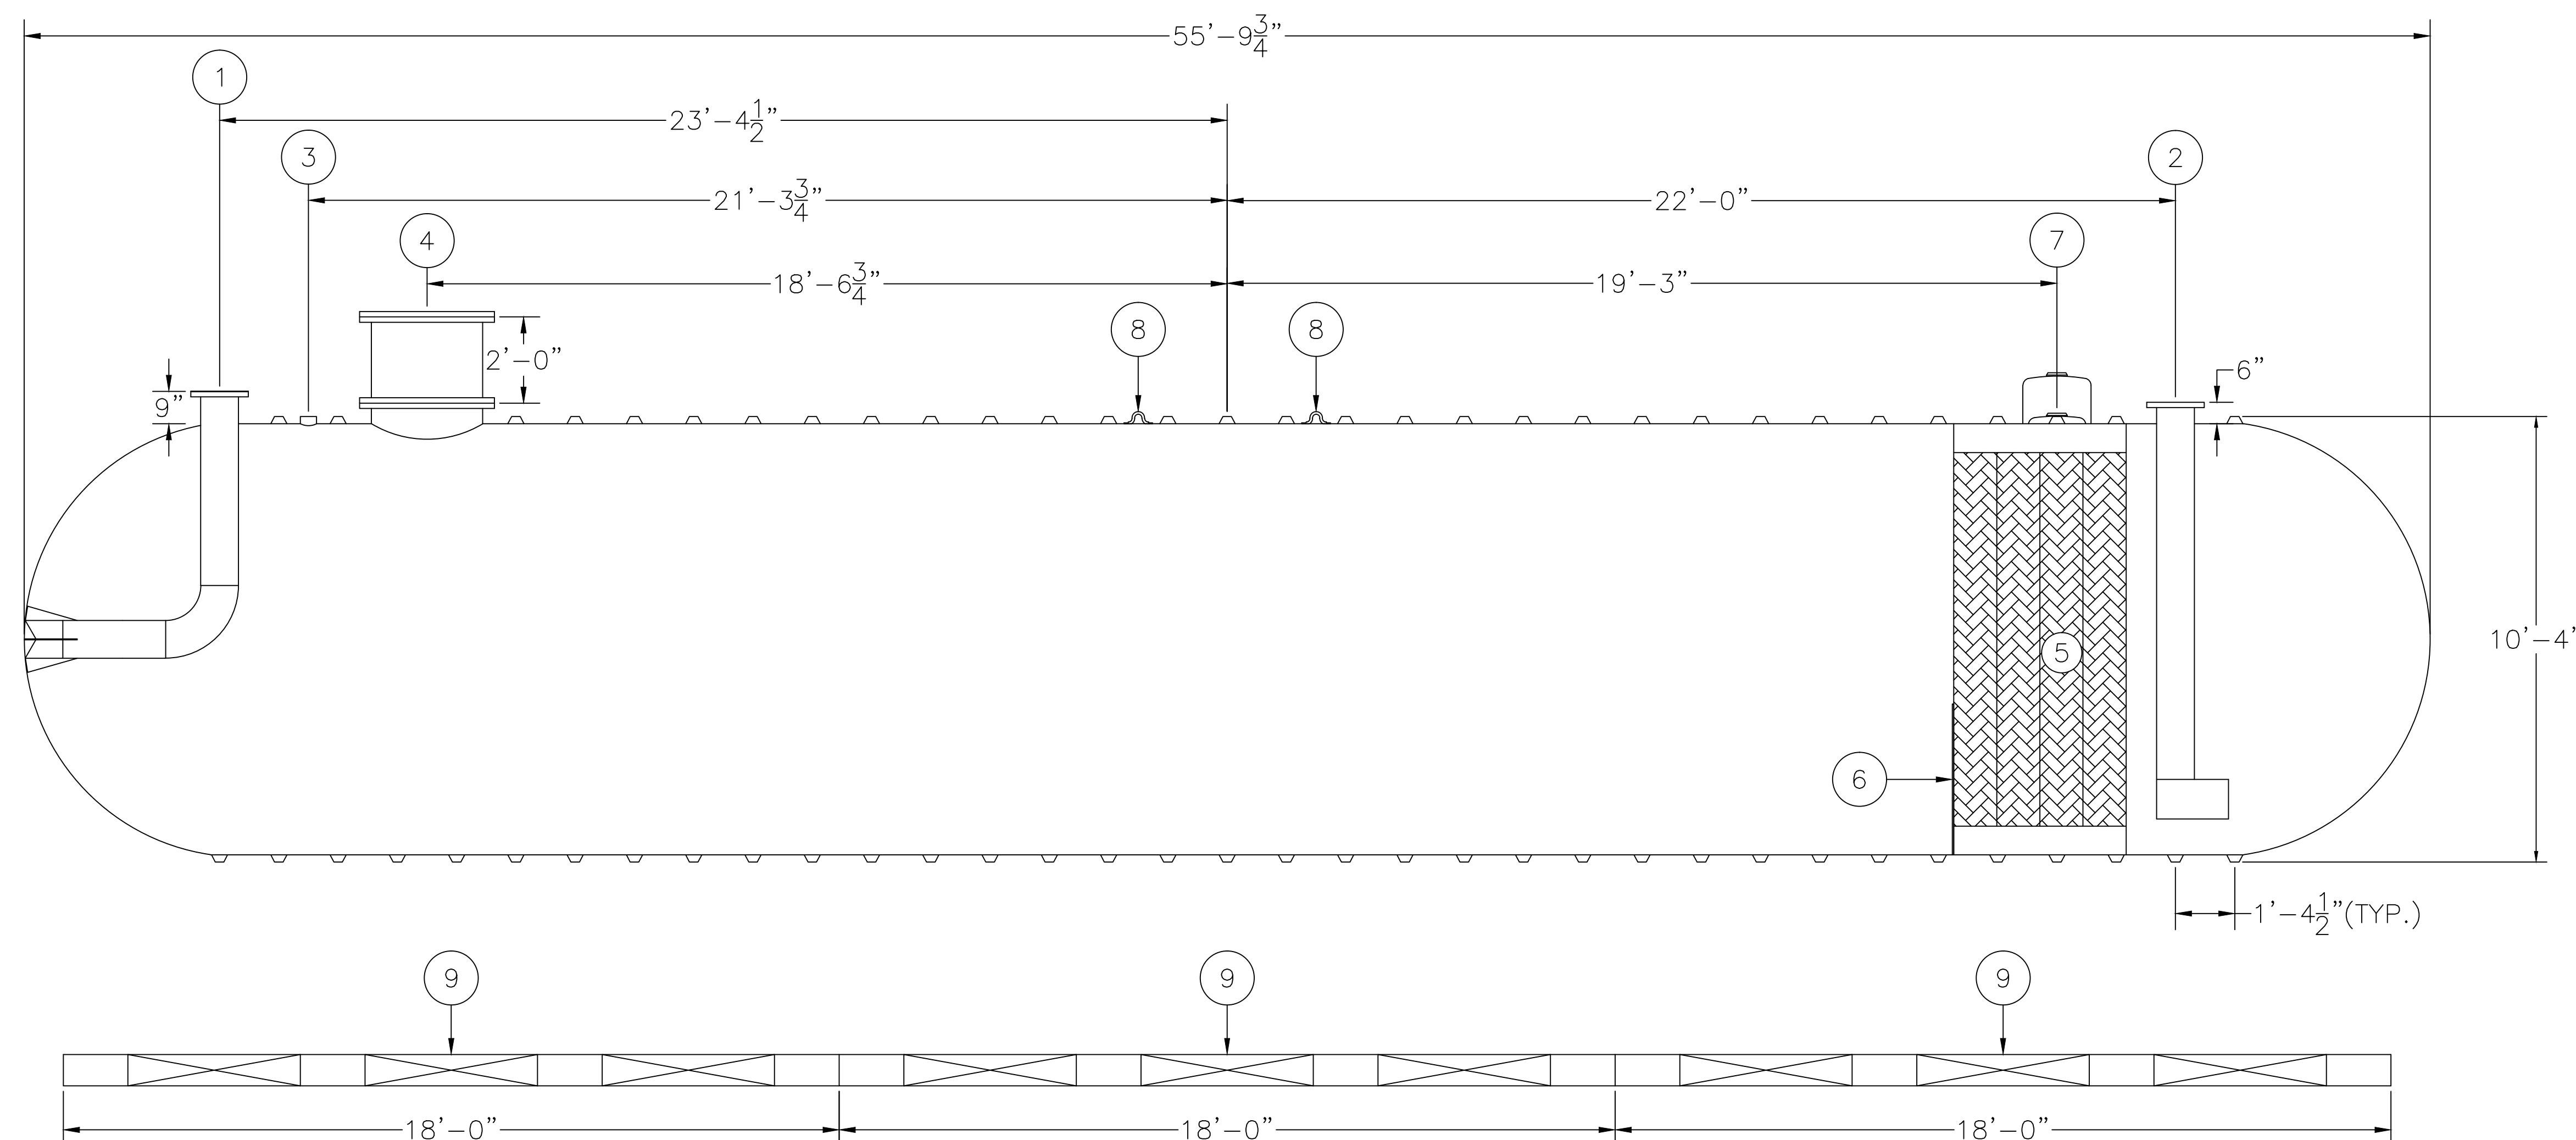


ASSEMBLY LIST

- ① 10"Ø INLET, FLANGED
- ② 10"Ø OUTLET, FLANGED
- ③ 4"Ø FPT DUPLEX SERVICE FITTING
- ④ 2'-6"Ø MANWAY W/ (2) FPT FITTINGS
- ⑤ COALESCING MEDIA
- ⑥ SLUDGE BAFFLE
- ⑦ 4"Ø FPT MONITOR FITTING OR OPTIONAL HYDROSTATIC RESERVOIR (DW ONLY)
- ⑧ LIFTING LUGS
- ⑨ OPTIONAL PREFABRICATED DEADMAN

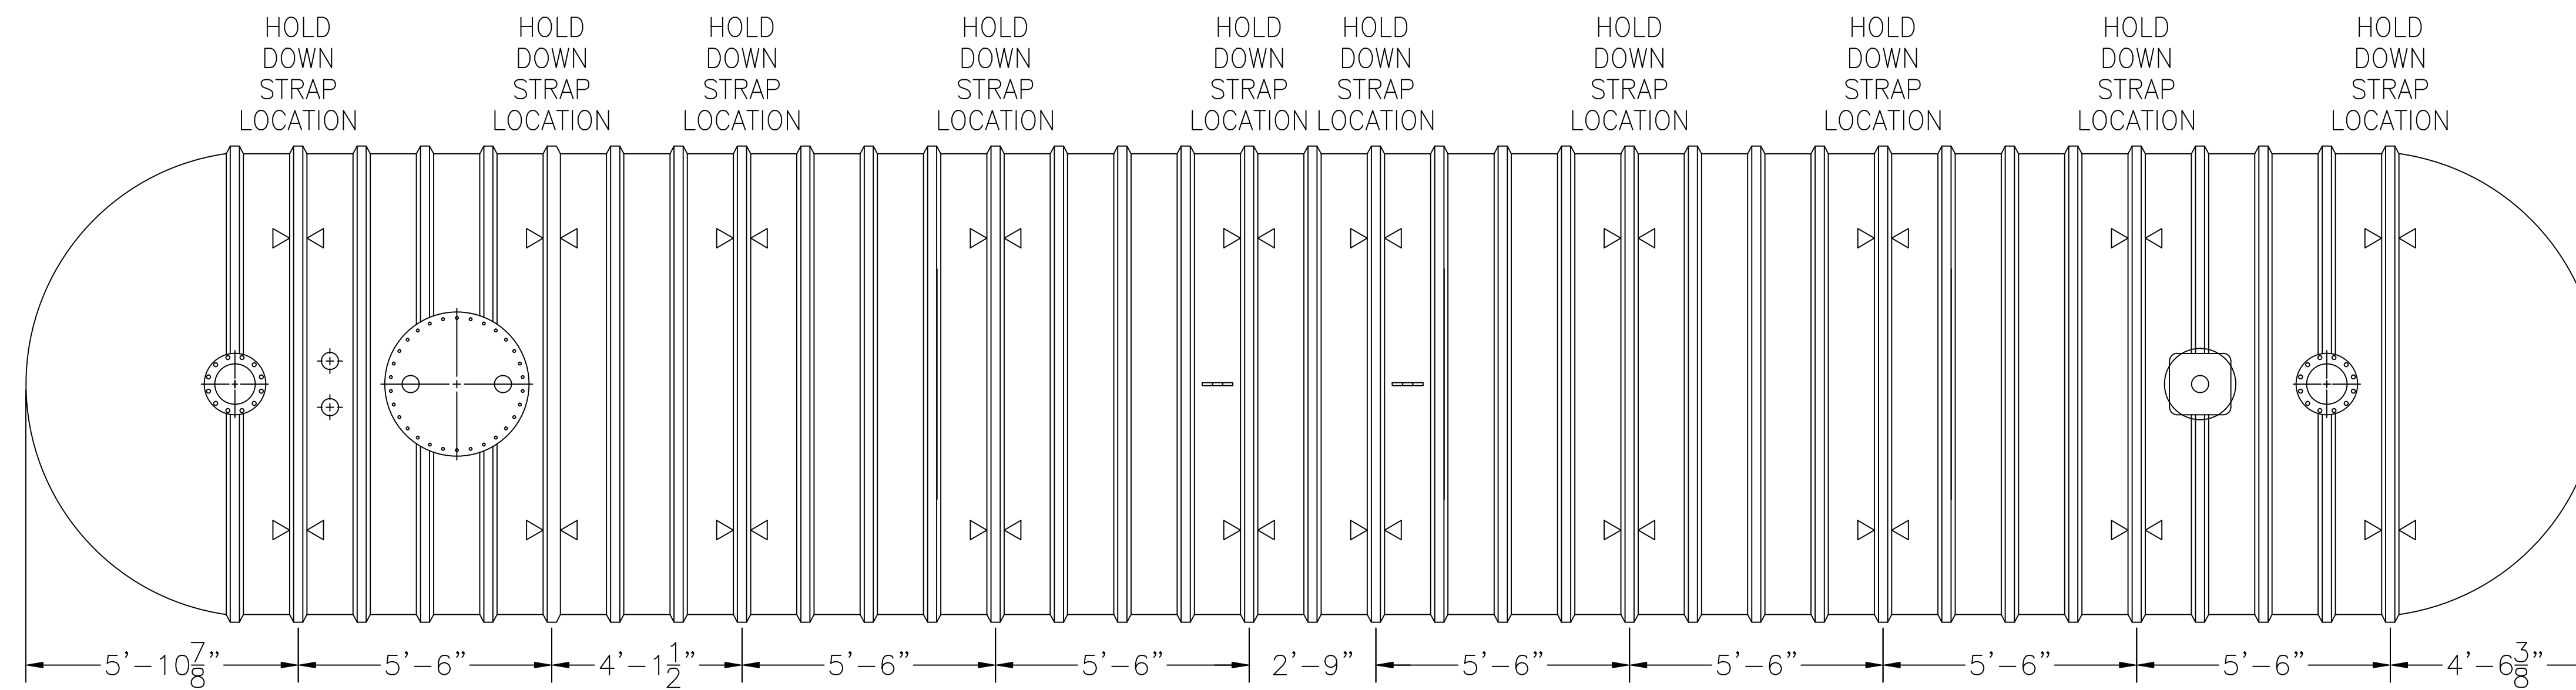

WEIGHTS & CAPACITIES

10'Ø - 30,000 GAL. TANK SW OR DW
 NOMINAL WGT. SW 18,700#
 NOMINAL WGT. DW 21,900#
 MAX. SPILL CAPACITY 18,000 GAL.

OIL WATER SEPARATOR TECHNOLOGIES LLC <small>1109 25TH STREET W.P.B., FL. 33407</small>	<small>SCALE:</small> N.T.S.	<small>DRAWN BY:</small> TMB	THIS DRAWING AND SPECIFICATION IS THE PROPERTY OF OWS TECHNOLOGIES 1109 25TH STREET WEST PALM BEACH, FL. 33407 AND SHALL NOT BE REPRODUCED WITHOUT WRITTEN PERMISSION.
	<small>DATE:</small> 1/5/15	<small>CHECKED BY:</small>	
<small>MODEL:</small> HB-F-10-30K-4 456 G.P.M.	<small>JOB:</small> OWS TECHNOLOGIES	<small>OWS JOB No.:</small> -	<small>DRAWING No.:</small> 455189 <small>FILE:</small> 10-30K-456-SWDW 1/5/15

