
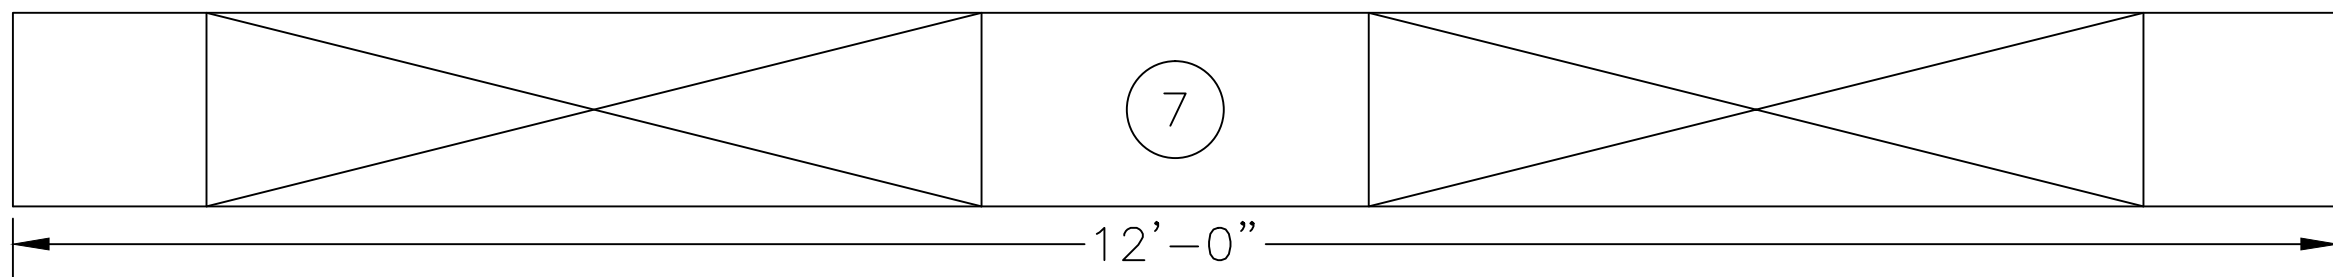
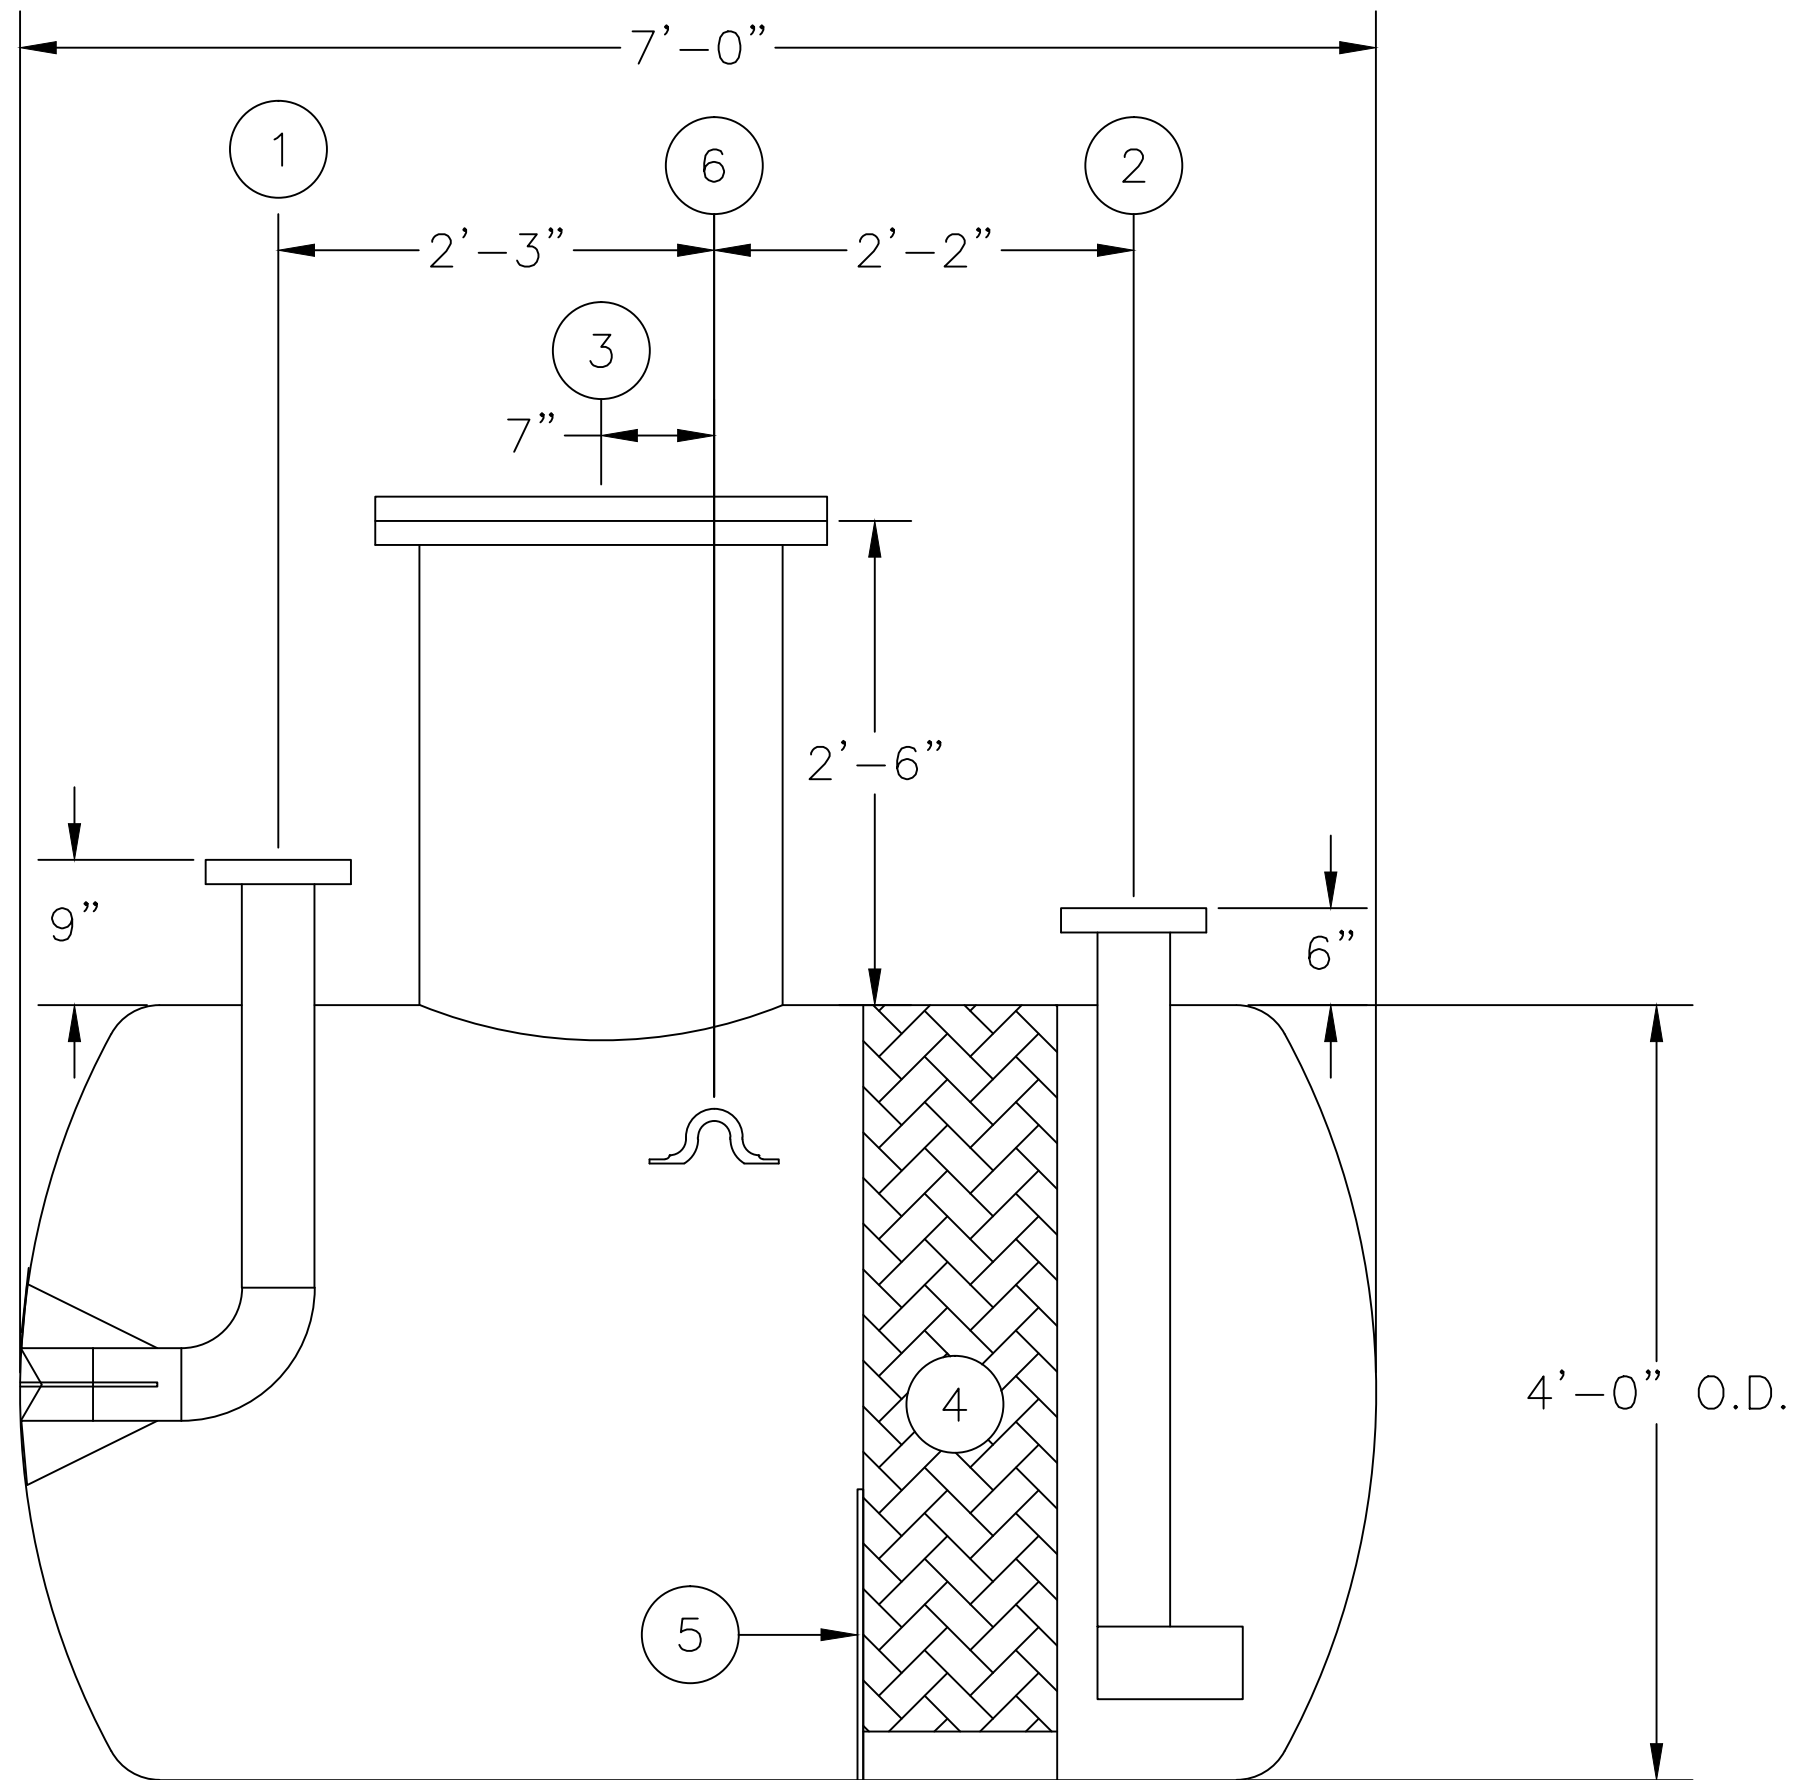


HOLD DOWN STRAP LOCATION

HOLD DOWN STRAP LOCATION

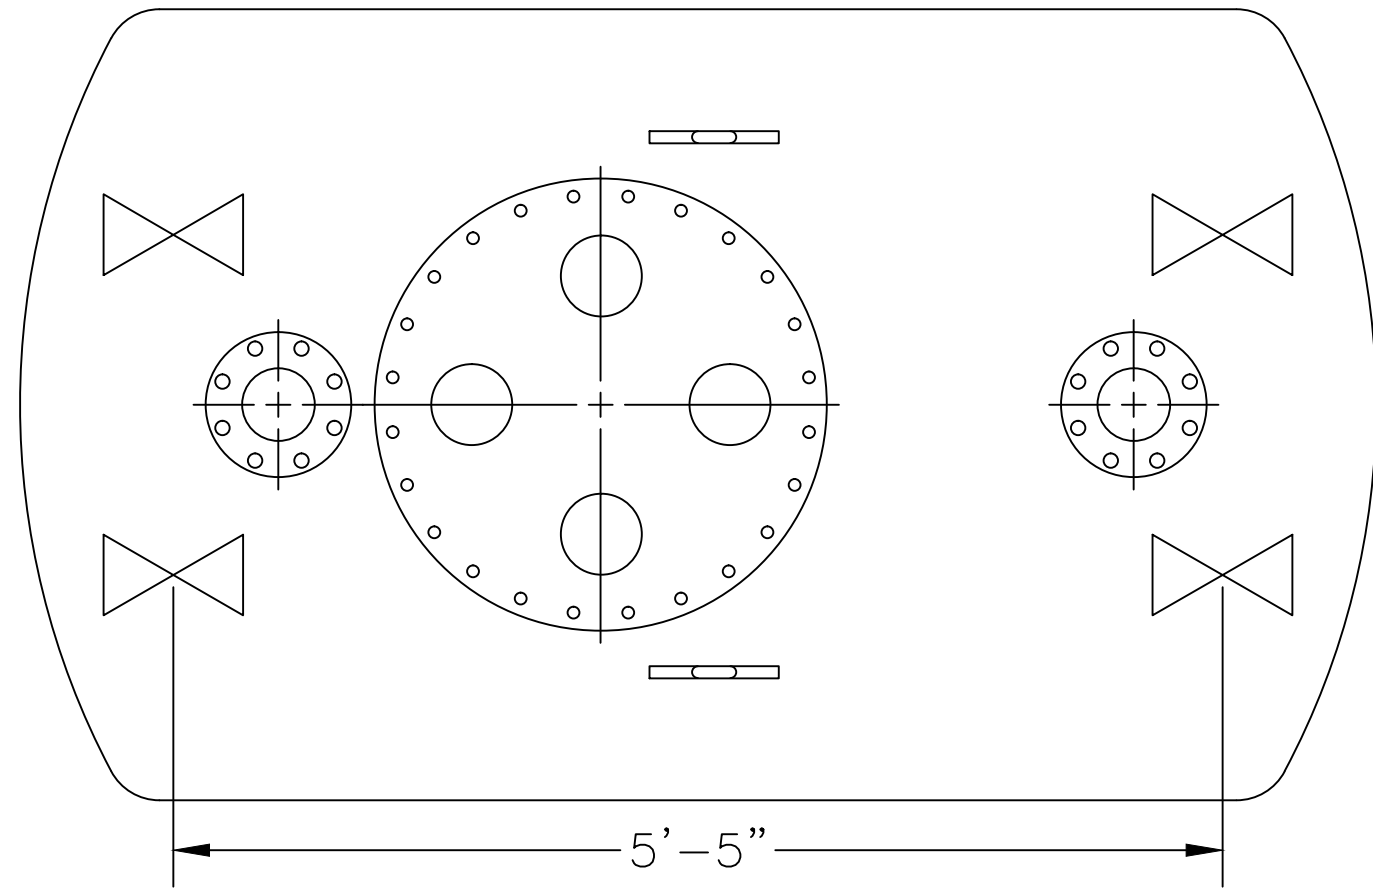


ASSEMBLY LIST

- ① 4"Ø INLET, FLANGED
- ② 4"Ø OUTLET, FLANGED
- ③ 1'-10"Ø MANWAY W/ (4) FPT FITTINGS
- ④ COALESCING MEDIA
- ⑤ SLUDGE BAFFLE
- ⑥ LIFTING LUG
- ⑦ OPTIONAL PREFABRICATED DEADMAN

WEIGHTS & CAPACITIES

4'Ø - 600 GAL. TANK SW
 NOMINAL WGT. 800#
 MAX. SPILL CAPACITY 360 GAL.

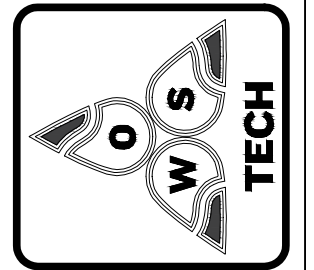

**OIL WATER SEPARATOR
 TECHNOLOGIES, LLC**
 1109 25TH STREET W.P.B., FL. 33407

OWS JOB No. -

MODEL: HB-F-4-600-1 SW 34 G.P.M.

JOB:

DRAWING No. 3S5066
 FILE: 4-600-34-SW 12/12/13

OWS TECHNOLOGIES

THIS DRAWING AND SPECIFICATION IS THE PROPERTY OF OWS TECHNOLOGIES 1109 25TH STREET WEST PALM BEACH, FL 33407. IT SHALL NOT BE REPRODUCED WITHOUT WRITTEN PERMISSION.

SCALE: N.T.S.

DATE: 12/12/13

DRAWN BY: TMB

CHECKED BY: