


- ① 8"Ø INLET, FLANGED
- ② 8"Ø OUTLET, FLANGED
- ③ 4"Ø FPT DUPLEX SERVICE FITTING
- ④ 2'-6"Ø MANWAY W/ (2) FPT FITTINGS
- ⑤ COALESCING MEDIA
- ⑥ SLUDGE BAFFLE
- ⑦ 4"Ø FPT MONITOR FITTING OR OPTIONAL HYDROSTATIC RESERVOIR
- ⑧ LIFTING LUGS
- ⑨ OPTIONAL PREFABRICATED DEADMAN

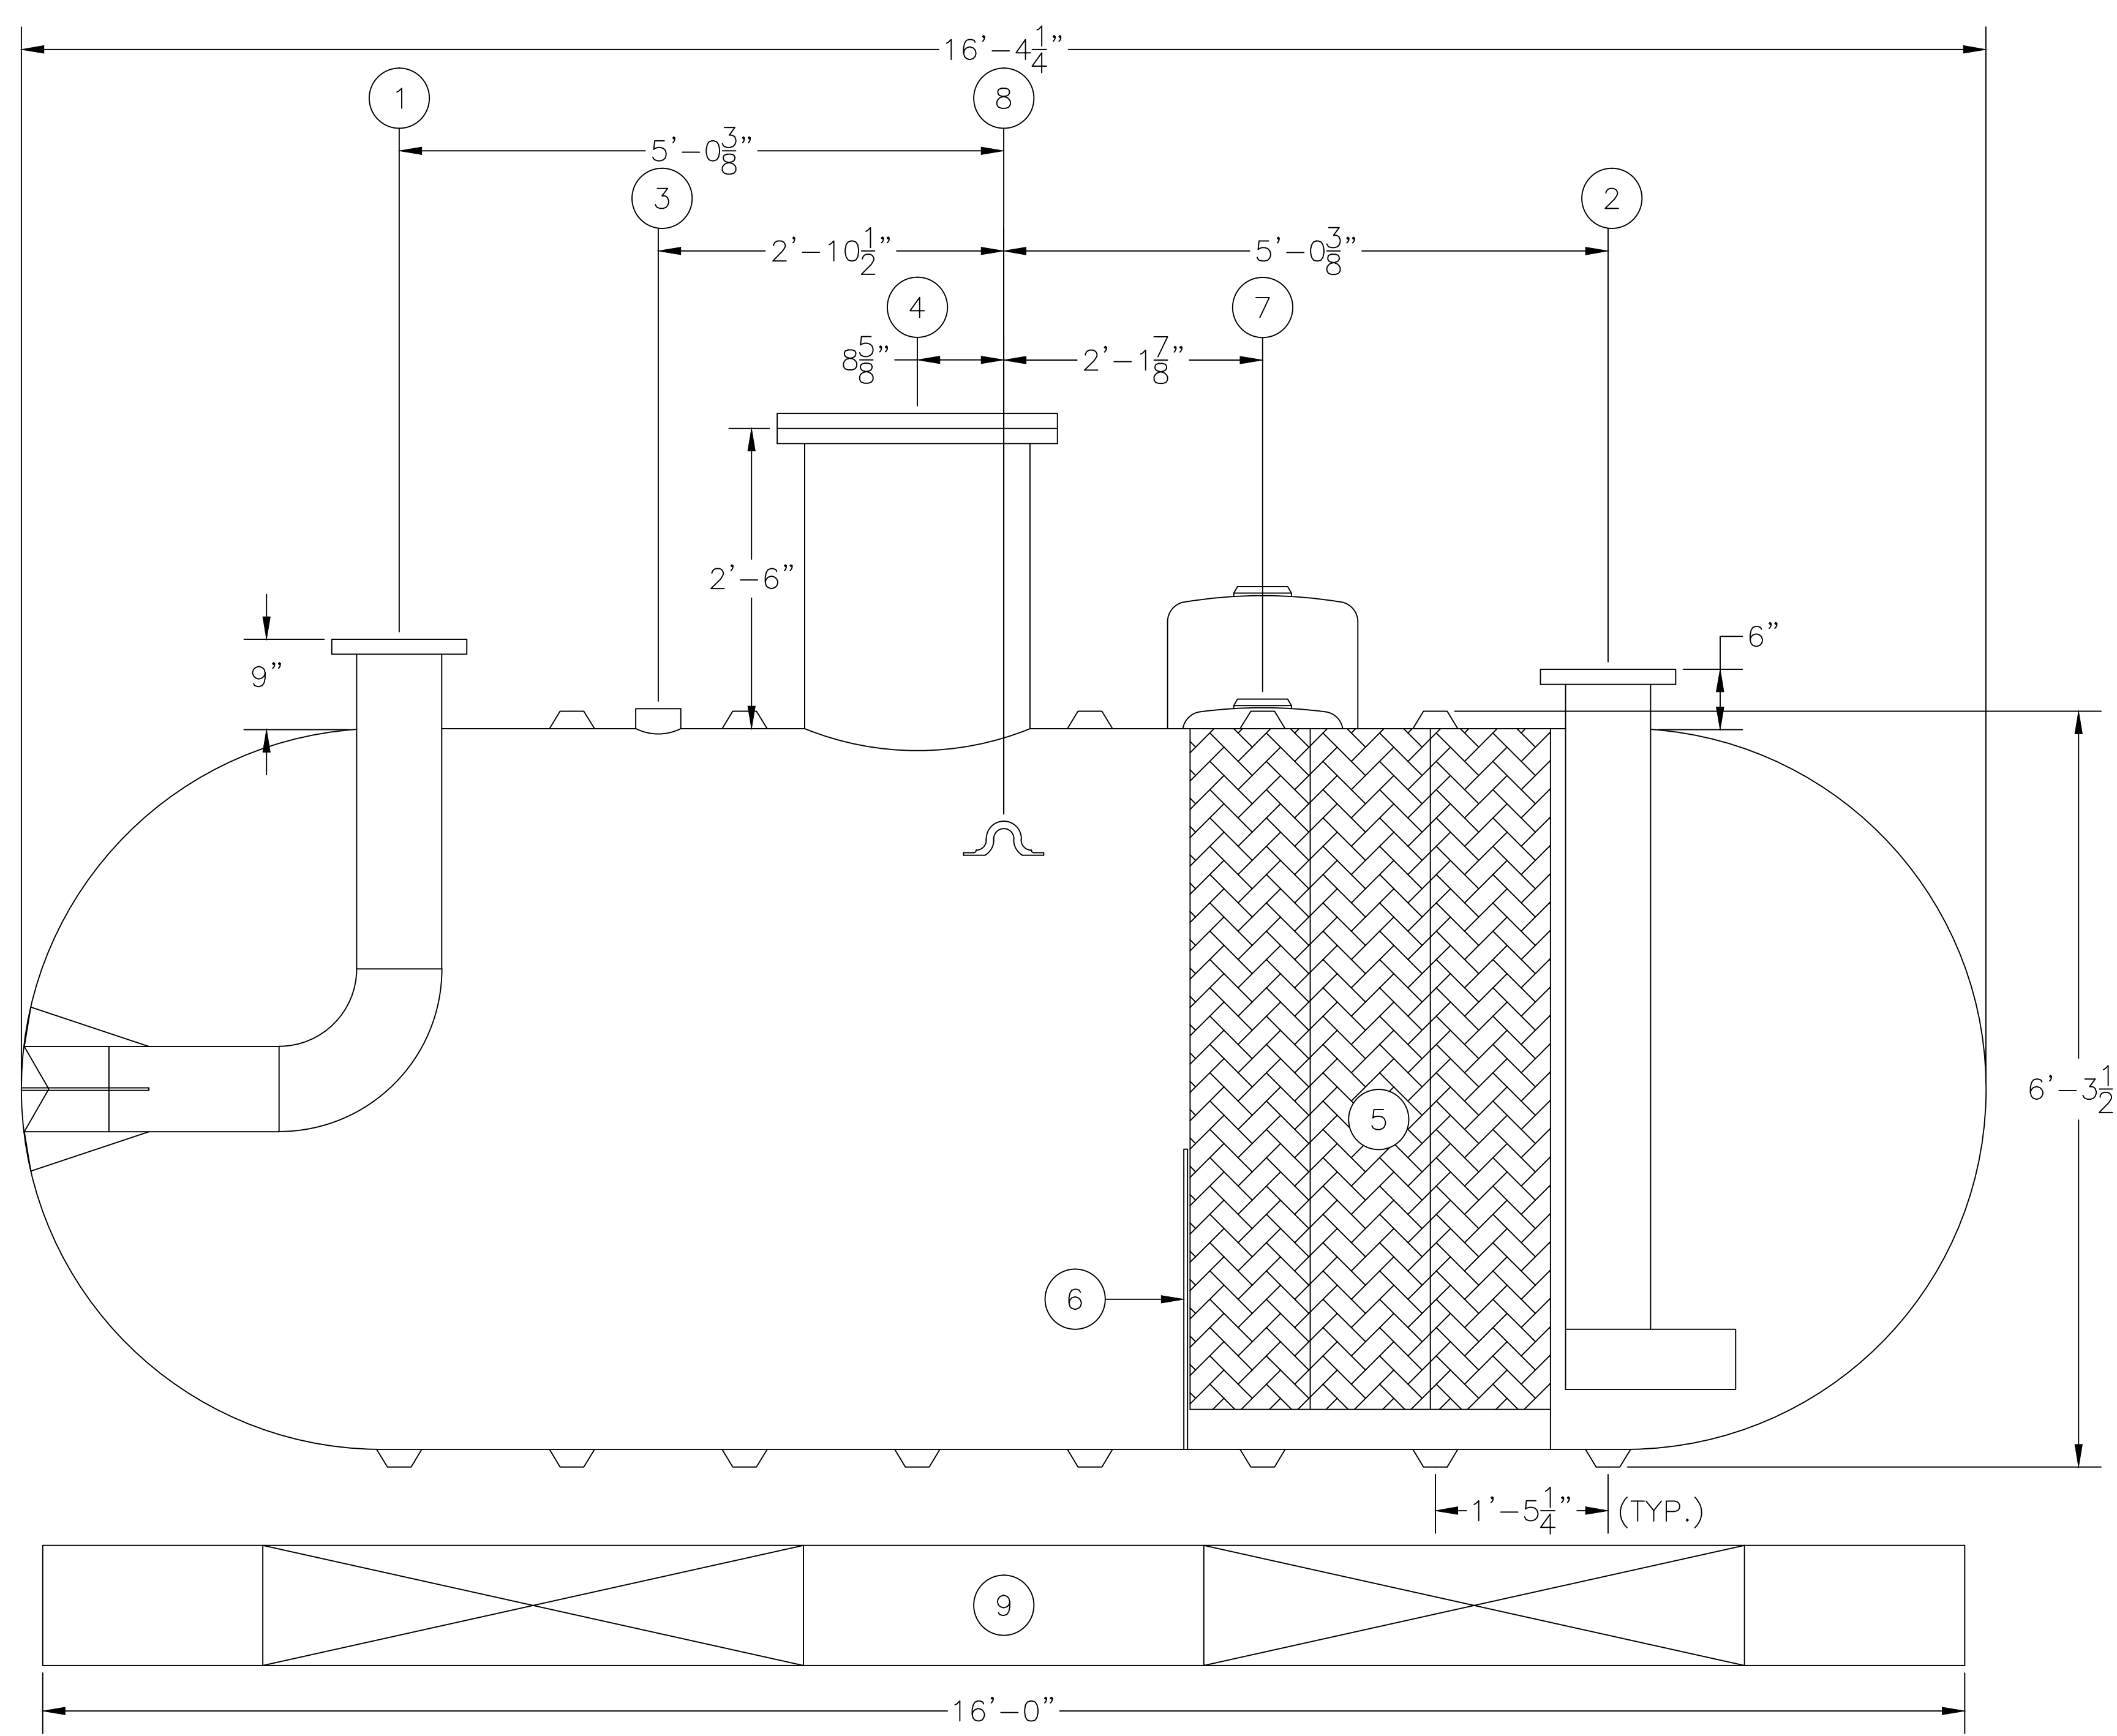

WEIGHTS & CAPACITIES
 6'Ø - 3,000 GAL. TANK DW
 NOMINAL WGT. DW 2,700#
 MAX. SPILL CAPACITY 1,800 GAL.

SCALE: N.T.S.
 DATE: 12/18/14

DRAWN BY: TMB
 CHECKED BY:

THIS DRAWING AND SPECIFICATION IS THE PROPERTY OF OWS TECHNOLOGIES, 1109 25TH STREET WEST PALM BEACH, FL. 33407 AND SHALL NOT BE REPRODUCED WITHOUT WRITTEN PERMISSION.

OIL WATER SEPARATOR
TECHNOLOGIES, LLC
 1109 25TH STREET W.P.B., FL. 33407

MODEL: HB-F-6-3K-3 219 G.P.M.

JOB: OWS TECHNOLOGIES

OWS JOB No. -

DRAWING No. 4S5041
 FILE: 6-3K-219-DW 12/18/14