


- ① 8"Ø INLET, FLANGED
- ② 8"Ø OUTLET, FLANGED
- ③ 4"Ø FPT DUPLEX SERVICE FITTING
- ④ 2'-6"Ø MANWAY W/ (2) FPT FITTINGS
- ⑤ COALESCING MEDIA
- ⑥ SLUDGE BAFFLE
- ⑦ 4"Ø FPT MONITOR FITTING OR OPTIONAL HYDROSTATIC RESERVOIR
- ⑧ LIFTING LUGS
- ⑨ OPTIONAL PREFABRICATED DEADMAN

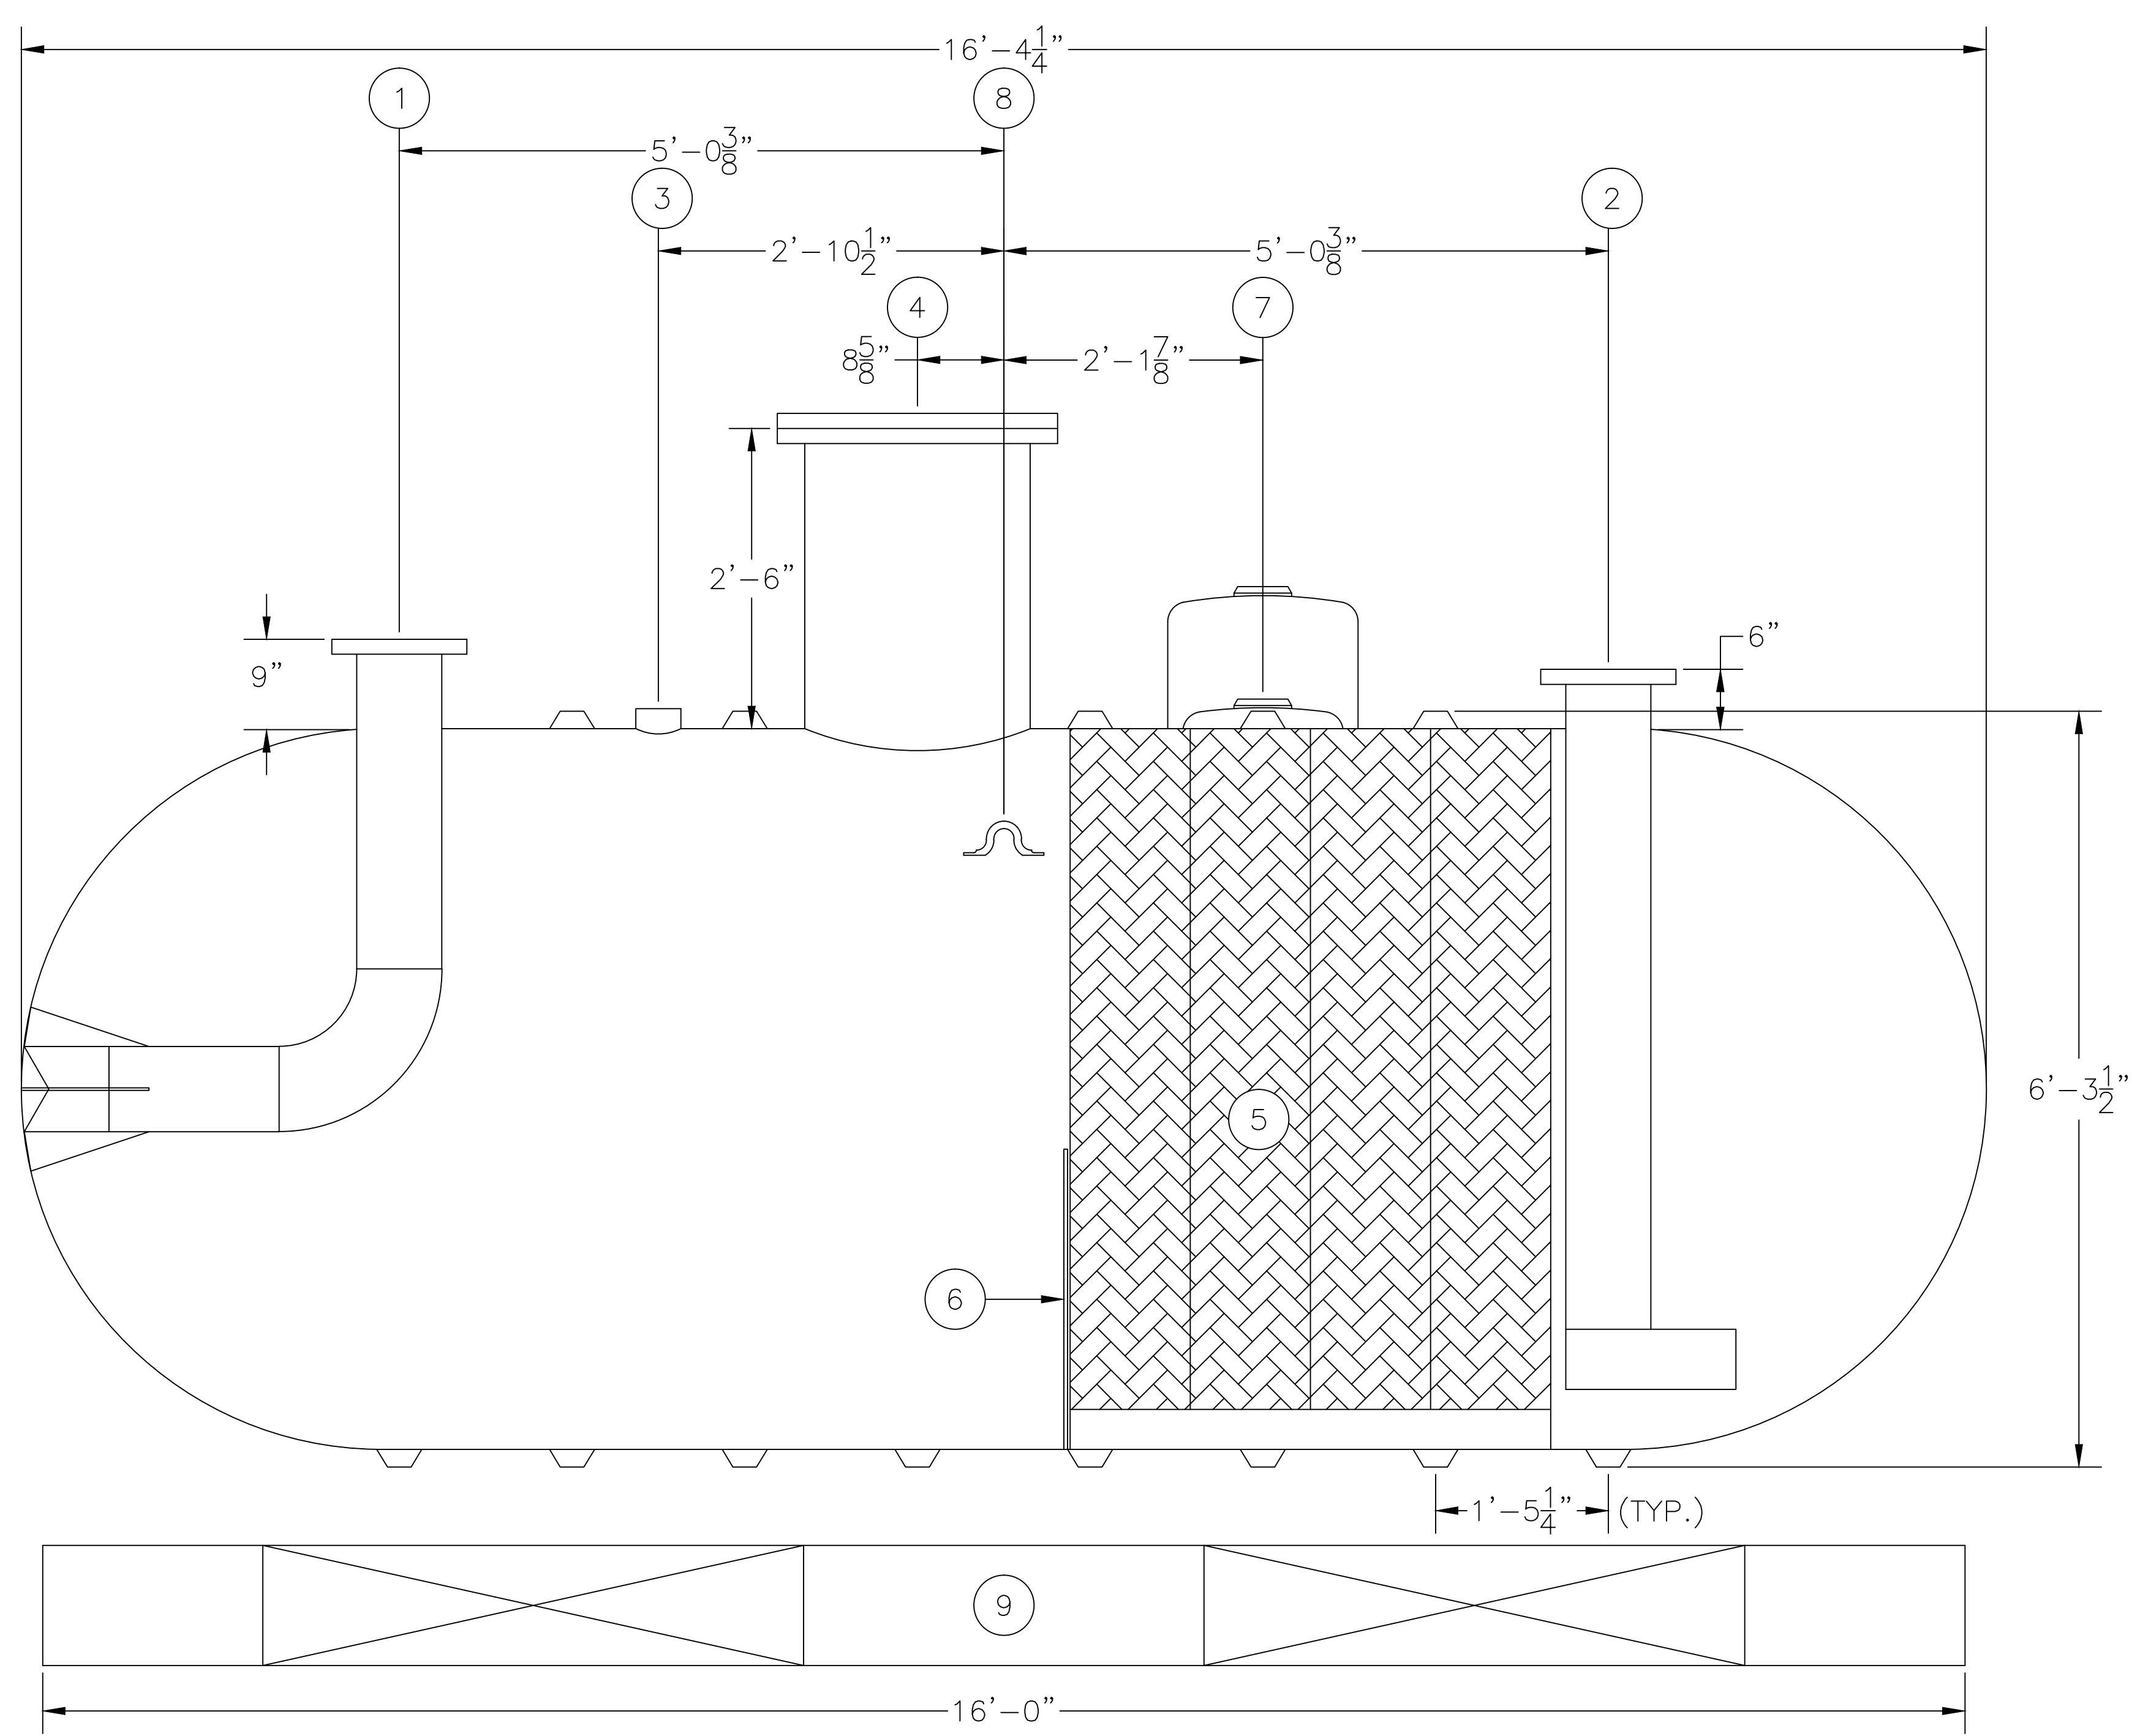

WEIGHTS & CAPACITIES  
 6'Ø - 3,000 GAL. TANK DW  
 NOMINAL WGT. DW 2,700#  
 MAX. SPILL CAPACITY 1,800 GAL.

SCALE: N.T.S.  
 DATE: 7/10/13

THIS DRAWING AND SPECIFICATION IS THE PROPERTY OF OWS TECHNOLOGIES, 1109 25TH STREET WEST PALM BEACH, FL. 33407 AND SHALL NOT BE REPRODUCED WITHOUT WRITTEN PERMISSION.

DRAWN BY: TMB  
 CHECKED BY:

**OIL WATER SEPARATOR**  
**TECHNOLOGIES, LLC**  
 1109 25TH STREET W.P.B., FL. 33407

MODEL: HB-F-6-3K-4 292 G.P.M.

JOB: OWS TECHNOLOGIES

OWS JOB No. -

DRAWING No. 355035  
 FILE: 6-3K-292-DW 7/10/13