
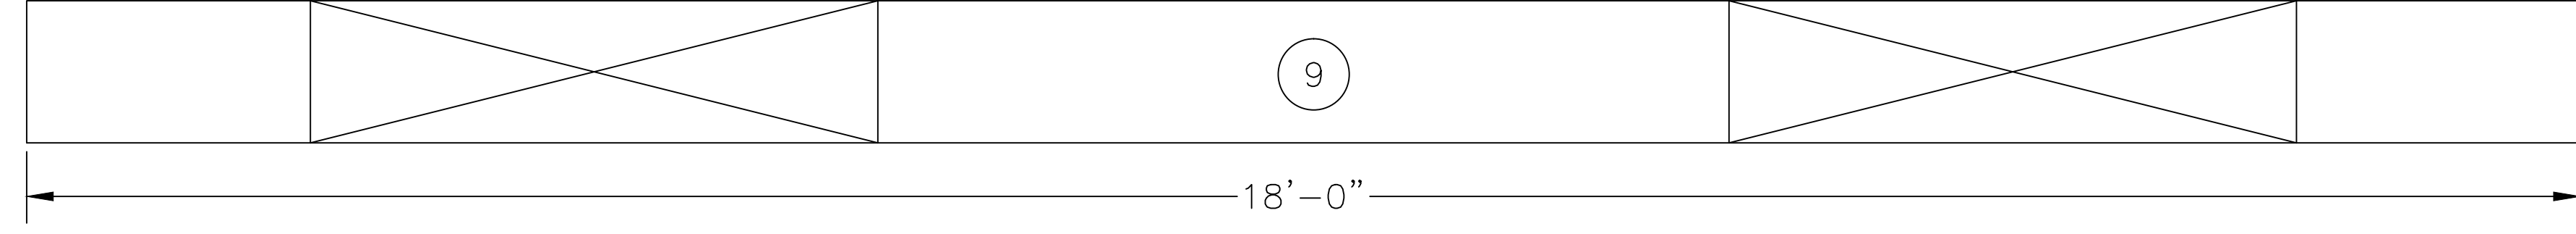


20'-8"

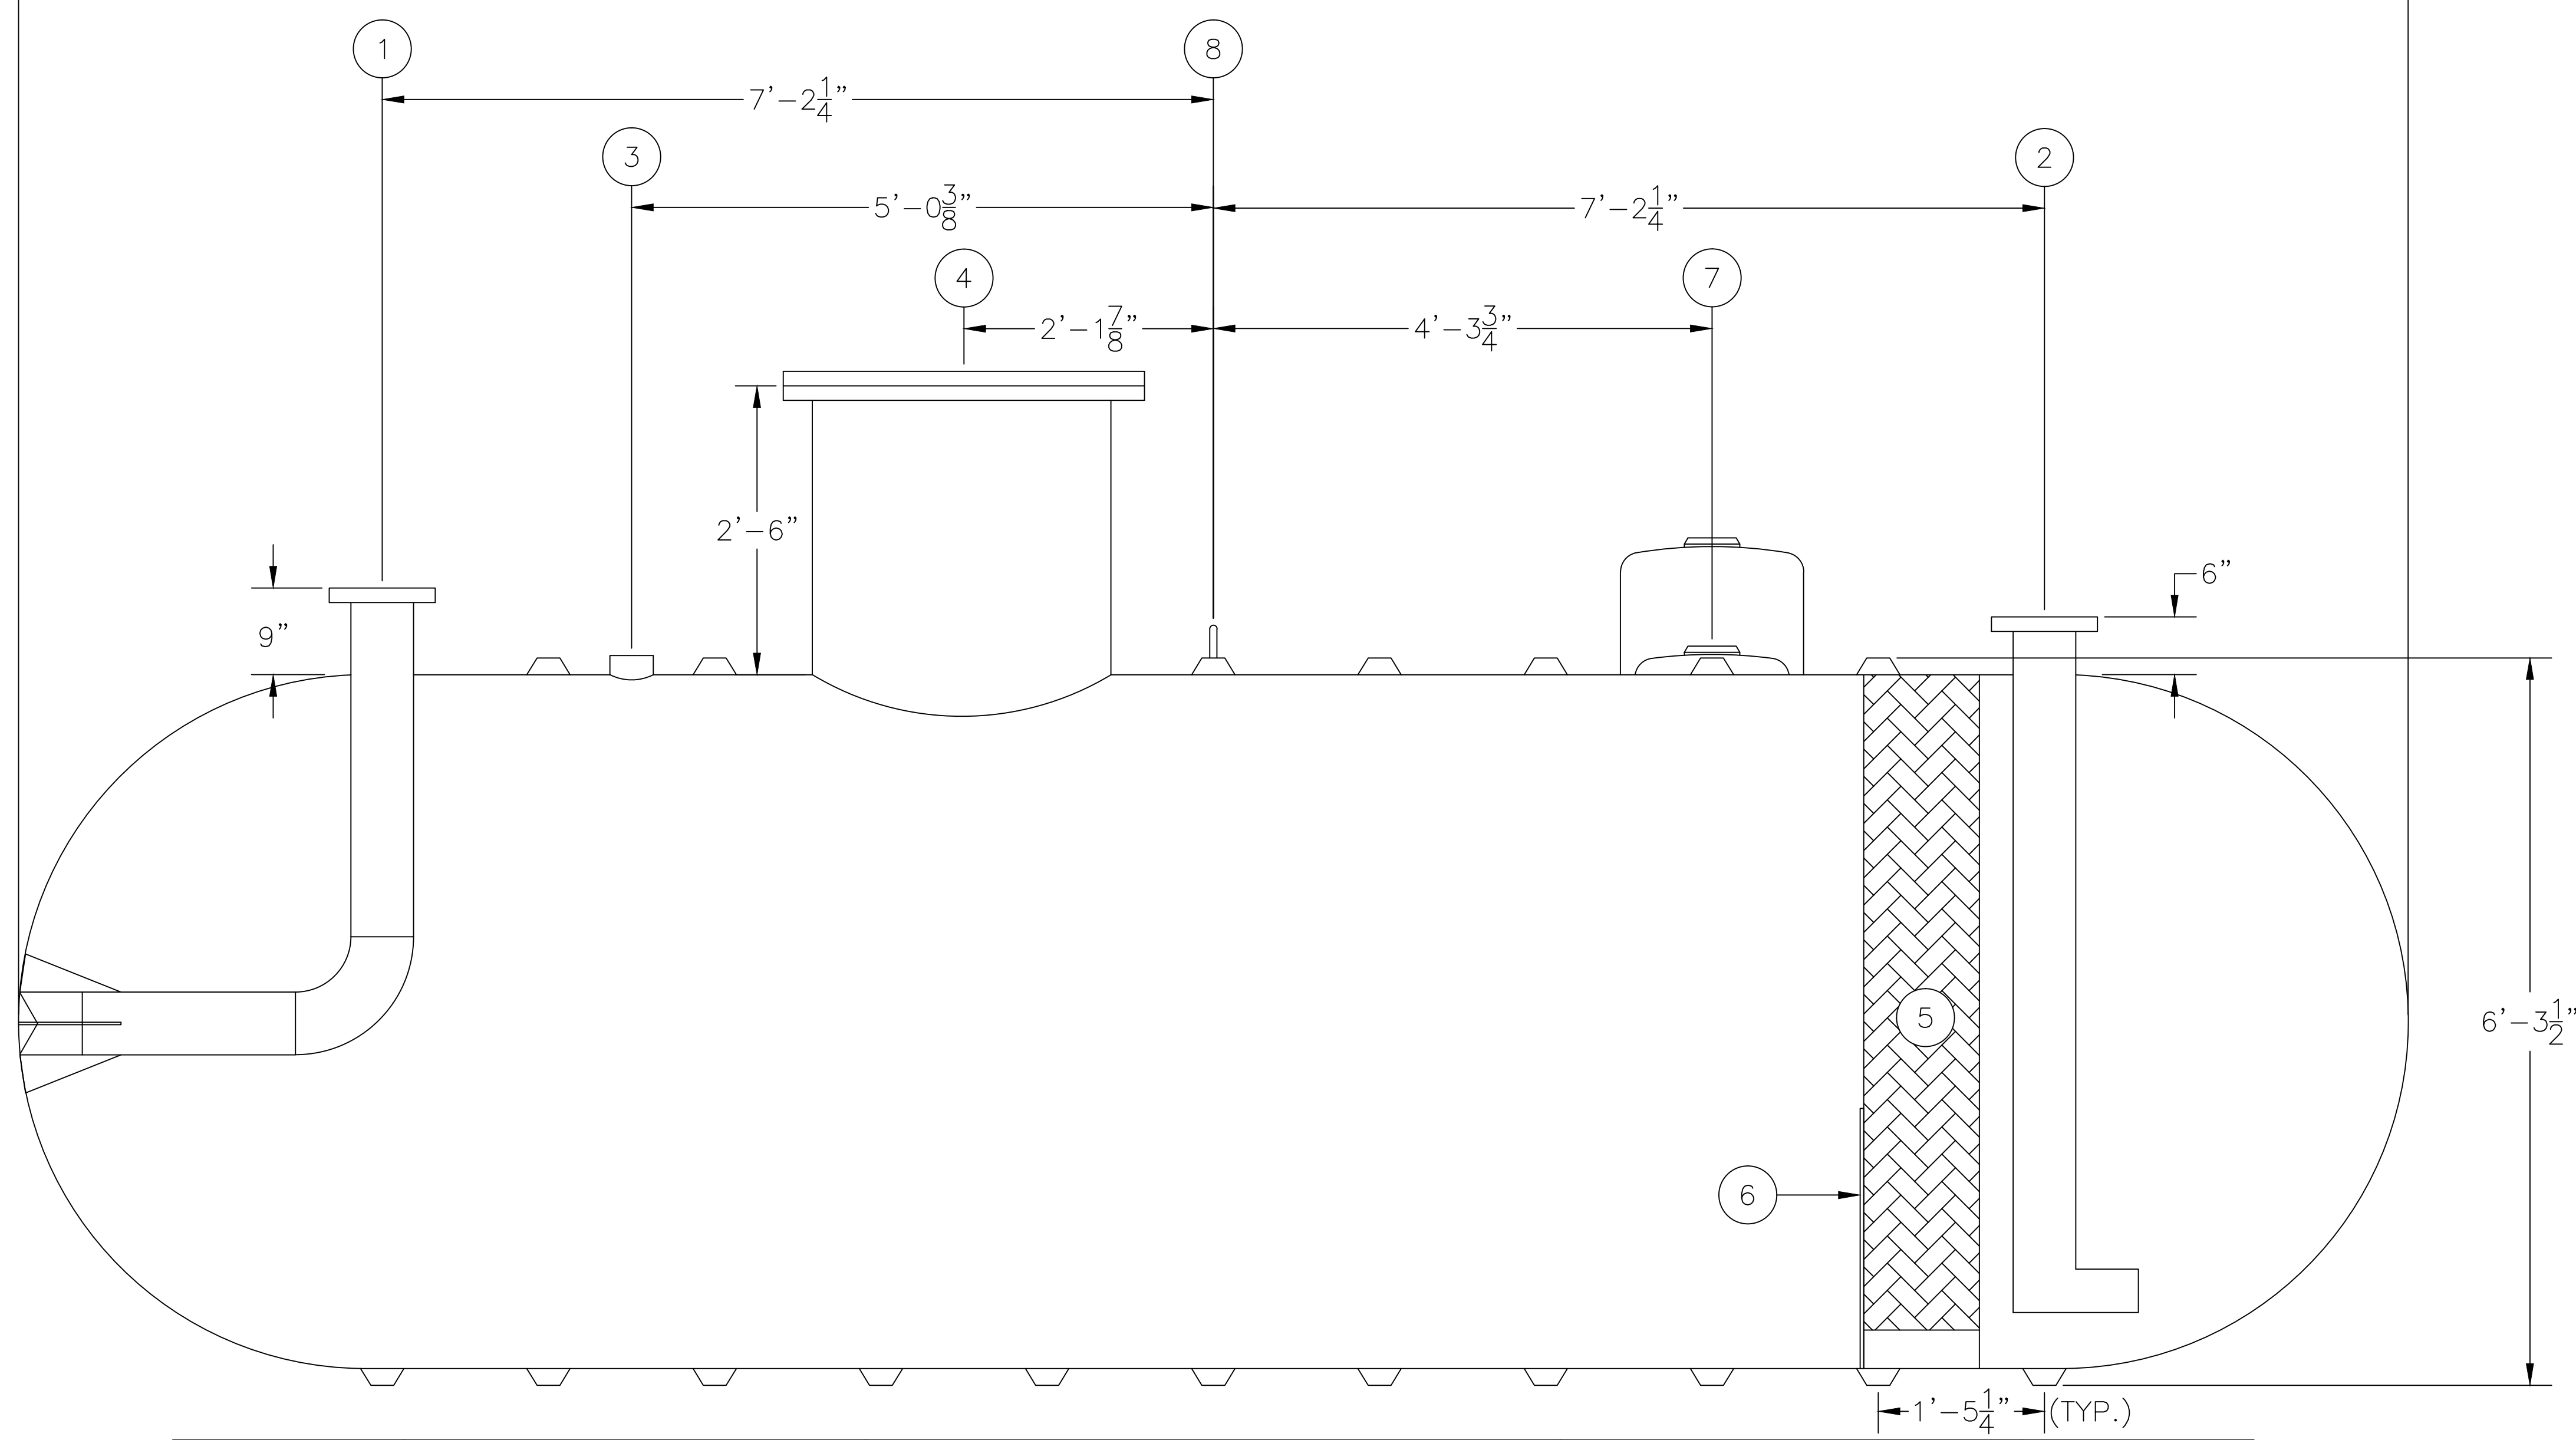

ASSEMBLY LIST

- ① 6"Ø INLET, FLANGED
- ② 6"Ø OUTLET, FLANGED
- ③ 4"Ø FPT DUPLEX SERVICE FITTING
- ④ 2'-6"Ø MANWAY W/ (2) FPT FITTINGS
- ⑤ COALESCING MEDIA
- ⑥ SLUDGE BAFFLE
- ⑦ 4"Ø FPT MONITOR FITTING OR OPTIONAL HYDROSTATIC RESERVOIR (DW ONLY)
- ⑧ LIFTING LUG
- ⑨ OPTIONAL PREFABRICATED DEADMAN

SCALE: N.T.S.	DATE: 12/18/14	DRAWN BY: TMB CHECKED BY:
	THIS DRAWING AND SPECIFICATION IS THE PROPERTY OF OWS TECHNOLOGIES, 1109 25TH STREET WEST PALM BEACH, FL. 33407 AND SHALL NOT BE REPRODUCED WITHOUT WRITTEN PERMISSION.	

OIL WATER SEPARATOR
TECHNOLOGIES, LLC

1109 25TH STREET W.P.B., FL. 33407

MODEL: HB-F-6-4K-1 73 G.P.M. DW	OWS JOB No. -
JOB: OWS TECHNOLOGIES	DRAWING No. 4S5048 FILE: 6-4K-73-DW 12/18/14

WEIGHTS & CAPACITIES

6'Ø - 4,000 GAL. TANK DW
 NOMINAL WGT. DW 4,900#
 MAX. SPILL CAPACITY 2,400 GAL.