


ASSEMBLY LIST

- ① 8"Ø INLET, FLANGED
- ② 8"Ø OUTLET, FLANGED
- ③ 4"Ø FPT DUPLEX SERVICE FITTING
- ④ 2'-6"Ø MANWAY W/ (2) FPT FITTINGS
- ⑤ COALESCING MEDIA
- ⑥ SLUDGE BAFFLE
- ⑦ LIFTING LUG
- ⑧ OPTIONAL PREFABRICATED DEADMAN

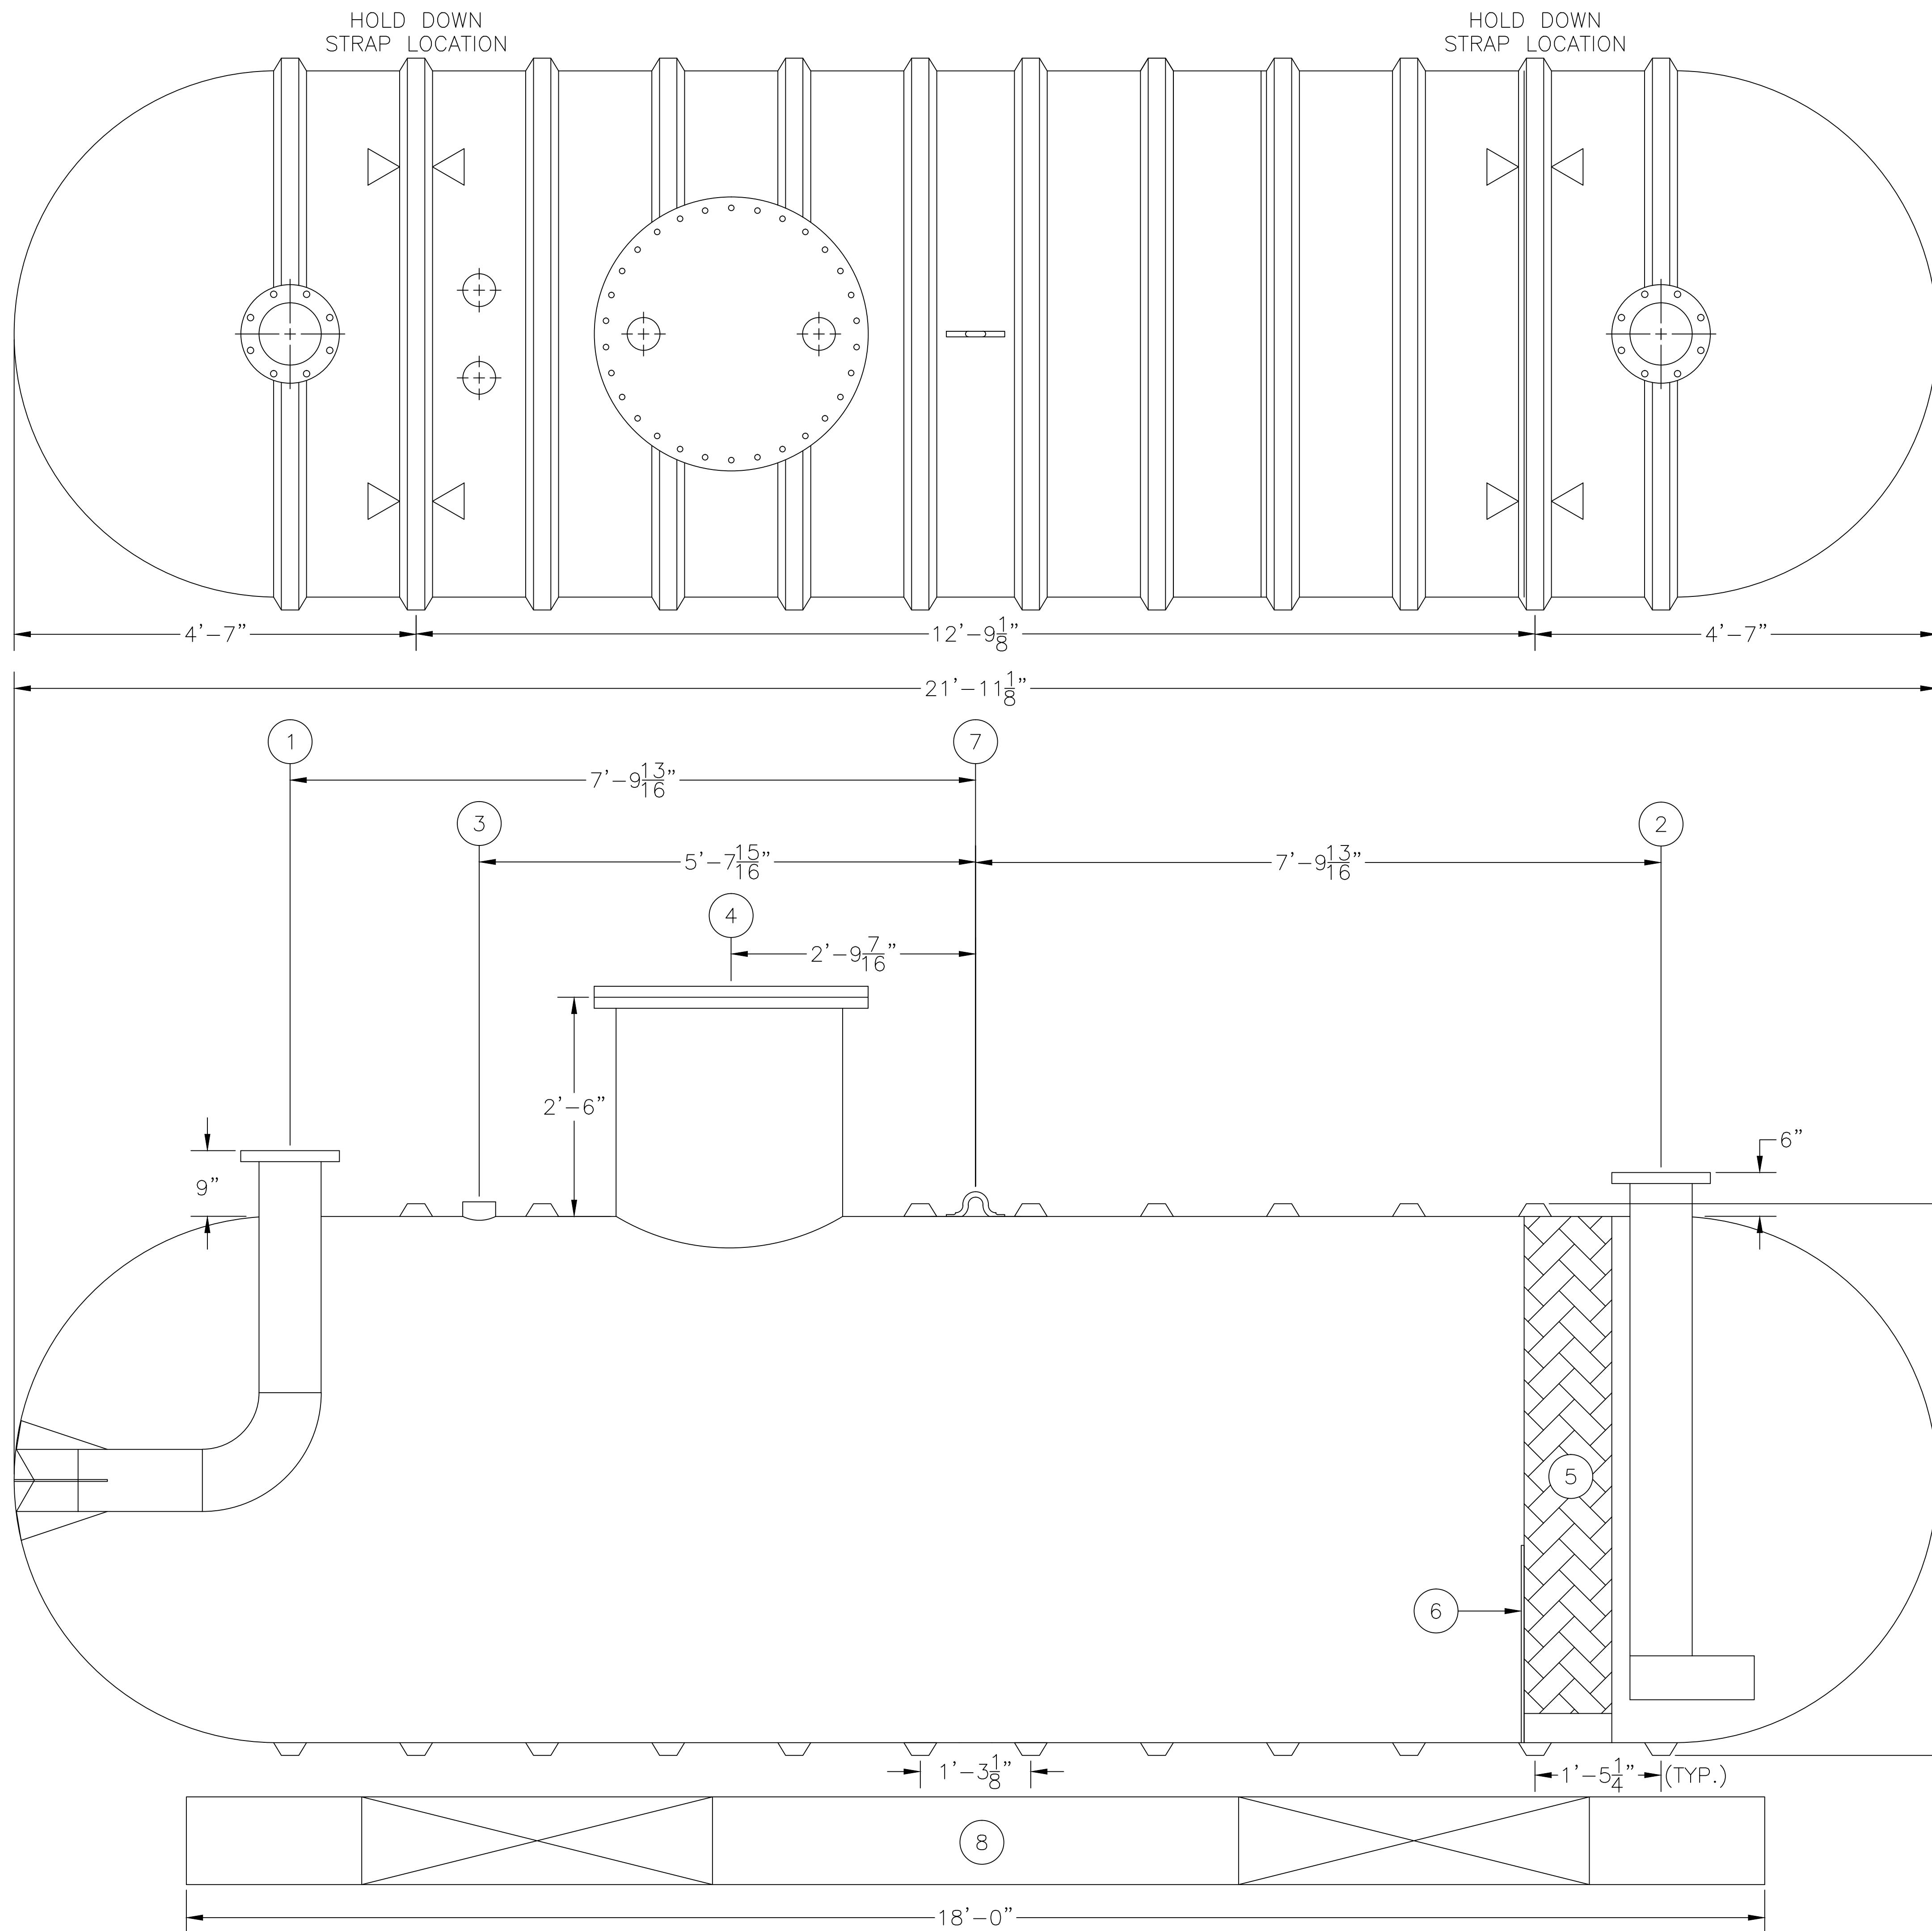

WEIGHTS & CAPACITIES


6'Ø - 4,000 GAL. TANK SW
 NOMINAL WGT. SW 4,000#
 MAX. SPILL CAPACITY 2,400 GAL.

THIS DRAWING AND SPECIFICATION IS THE PROPERTY OF OWS TECHNOLOGIES, 1109 25TH STREET WEST PALM BEACH, FL. 33407 AND SHALL NOT BE REPRODUCED WITHOUT WRITTEN PERMISSION.

SCALE: N.T.S.
 DATE: 12/31/14

DRAWN BY: TMB
 CHECKED BY:

OIL WATER SEPARATOR
TECHNOLOGIES, LLC
 1109 25TH STREET W.P.B., FL. 33407

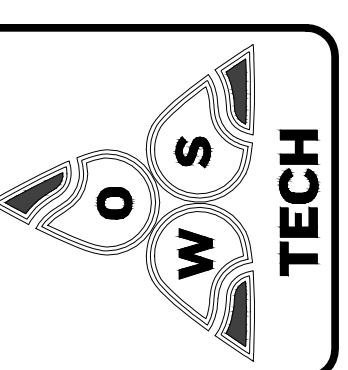

OWS JOB No. -
 DRAWING No. 4S5156
 FILE: 6-4K-73-SW 12/31/14

MODEL: HB-F-6-4K-1 73 G.P.M. SW
 JOB: OWS TECHNOLOGIES