
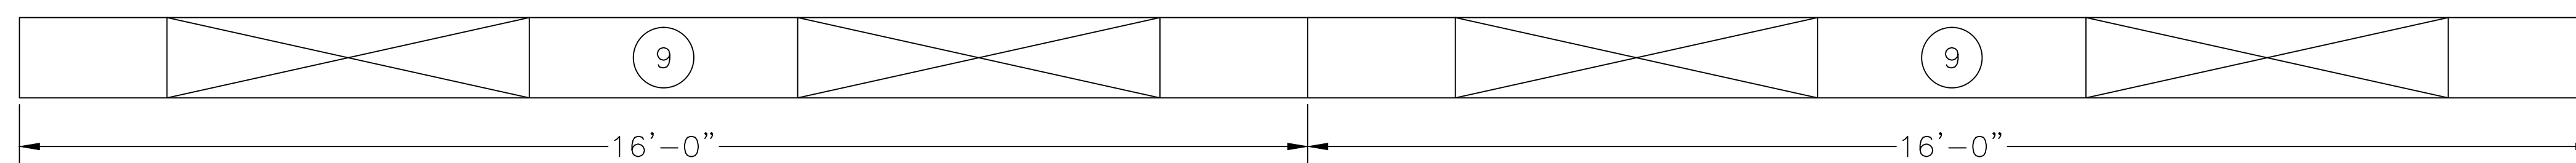
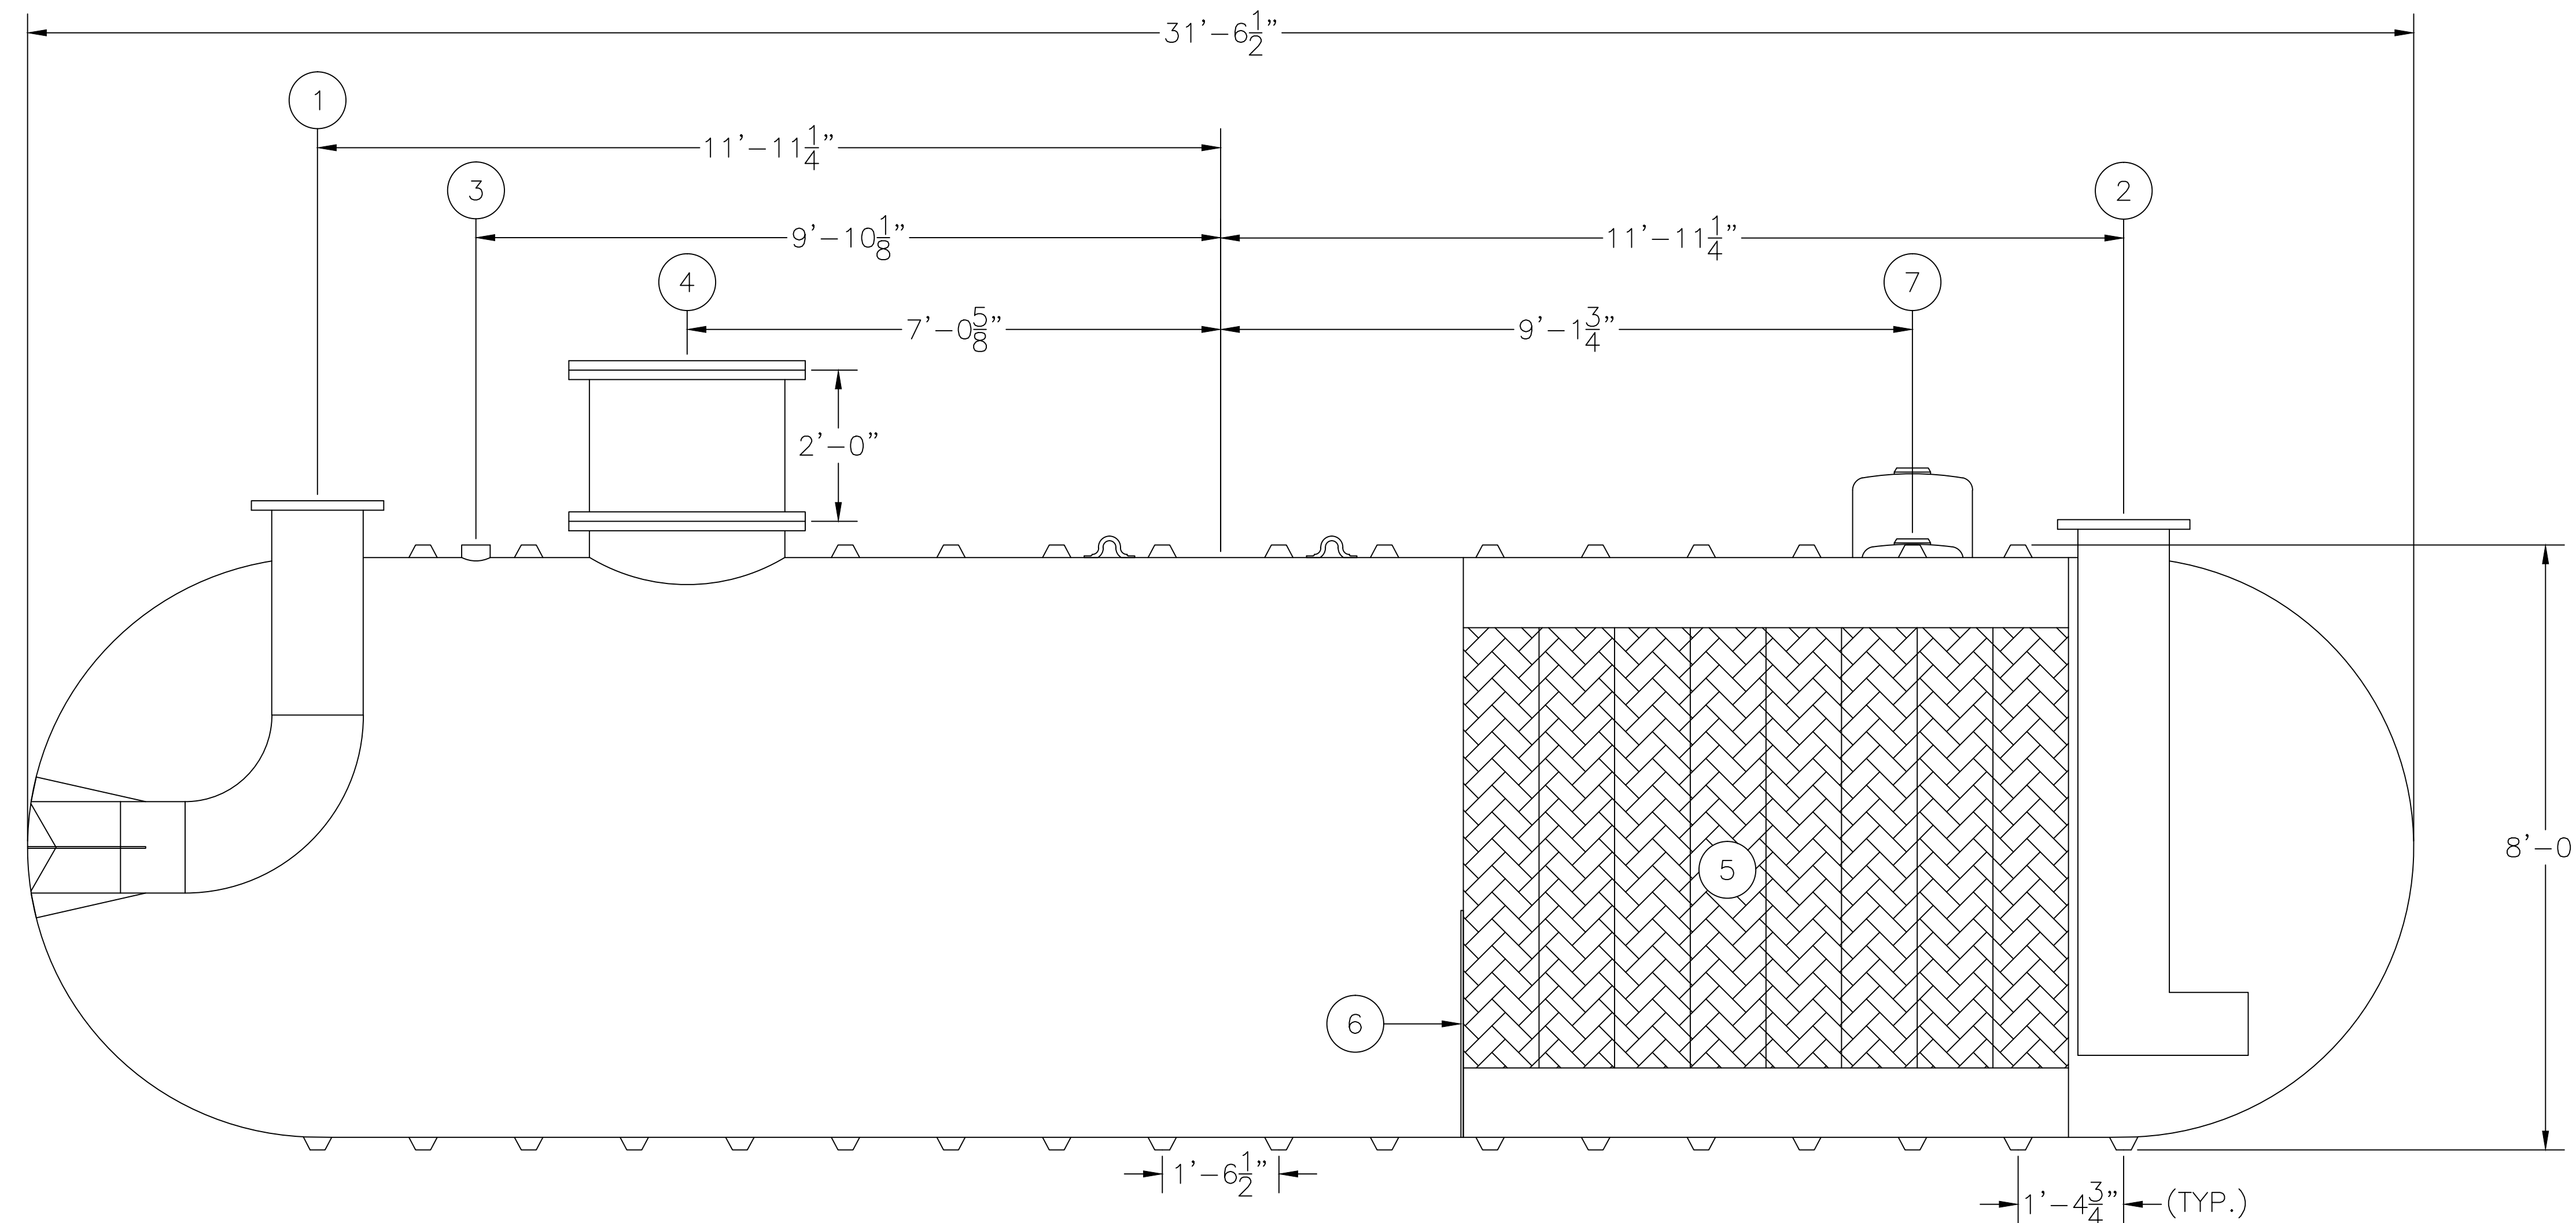


ASSEMBLY LIST

- ① 12"Ø INLET, FLANGED
- ② 12"Ø OUTLET, FLANGED
- ③ 4"Ø FPT DUPLEX SERVICE FITTING
- ④ 2'-6"Ø MANWAY W/ (2) FPT FITTINGS
- ⑤ COALESCING MEDIA
- ⑥ SLUDGE BAFFLE
- ⑦ 4"Ø FPT MONITOR FITTING OR OPTIONAL HYDROSTATIC RESERVOIR (DW ONLY)
- ⑧ LIFTING LUGS
- ⑨ OPTIONAL PREFABRICATED DEADMAN

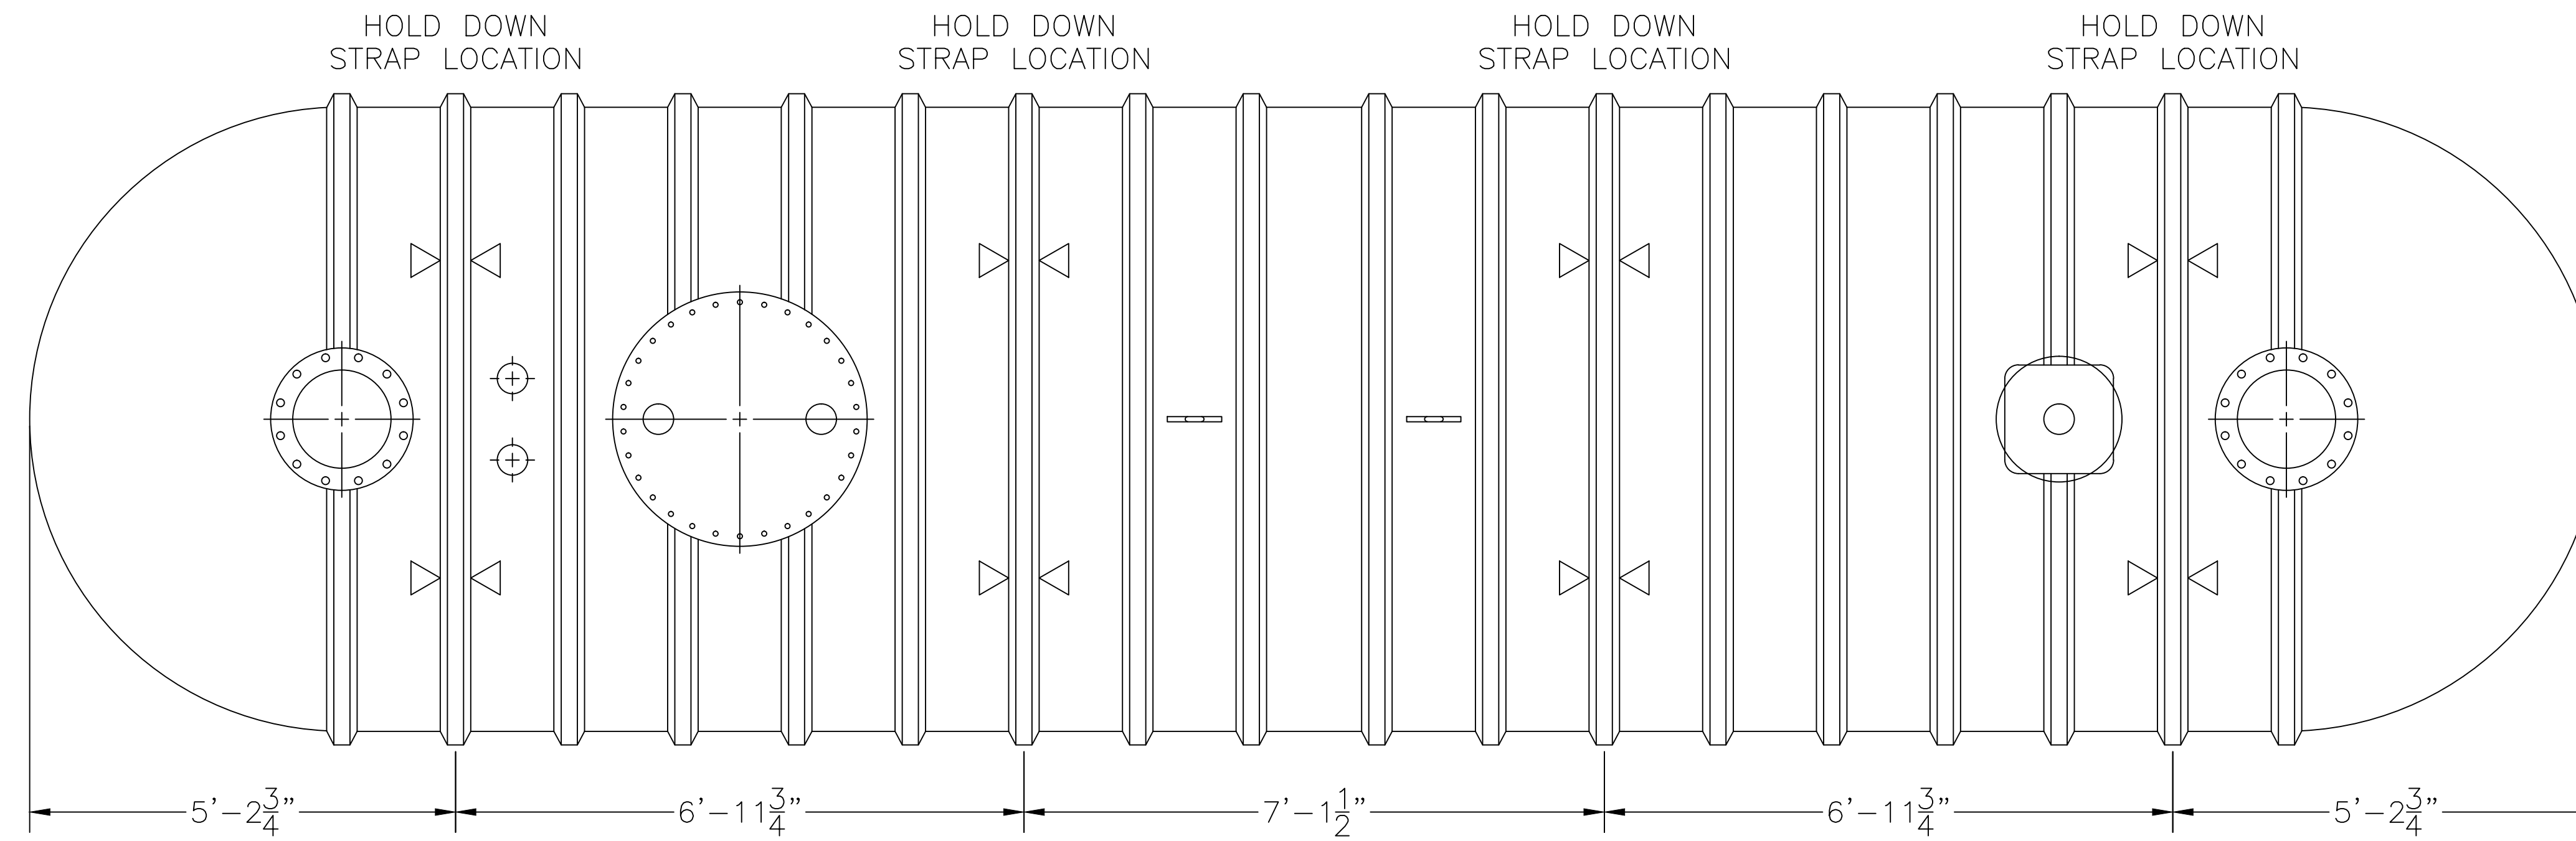

WEIGHTS & CAPACITIES

8'Ø - 10,000 GAL. TANK SW OR DW
 NOMINAL WGT. SW 6,300#
 NOMINAL WGT. DW 7,800#
 MAX. SPILL CAPACITY 6,000 GAL.



OIL WATER SEPARATOR
TECHNOLOGIES LLC
 1109 25TH STREET W.P.B., FL. 33407

SCALE: N.T.S.
 DATE: 12/19/14

DRAWN BY: TMB
 CHECKED BY:

OWS JOB No. -
 DRAWING No. 455069
 FILE: 8-10K-608-SWDW 12/19/14

MODEL: HB-F-8-10K-8 608 G.P.M.
 JOB: OWS TECHNOLOGIES

THIS DRAWING AND SPECIFICATION IS THE PROPERTY OF OWS TECHNOLOGIES. 1109 25TH STREET WEST PALM BEACH, FL. 33407 AND SHALL NOT BE REPRODUCED WITHOUT WRITTEN PERMISSION.