



PLAN VIEW

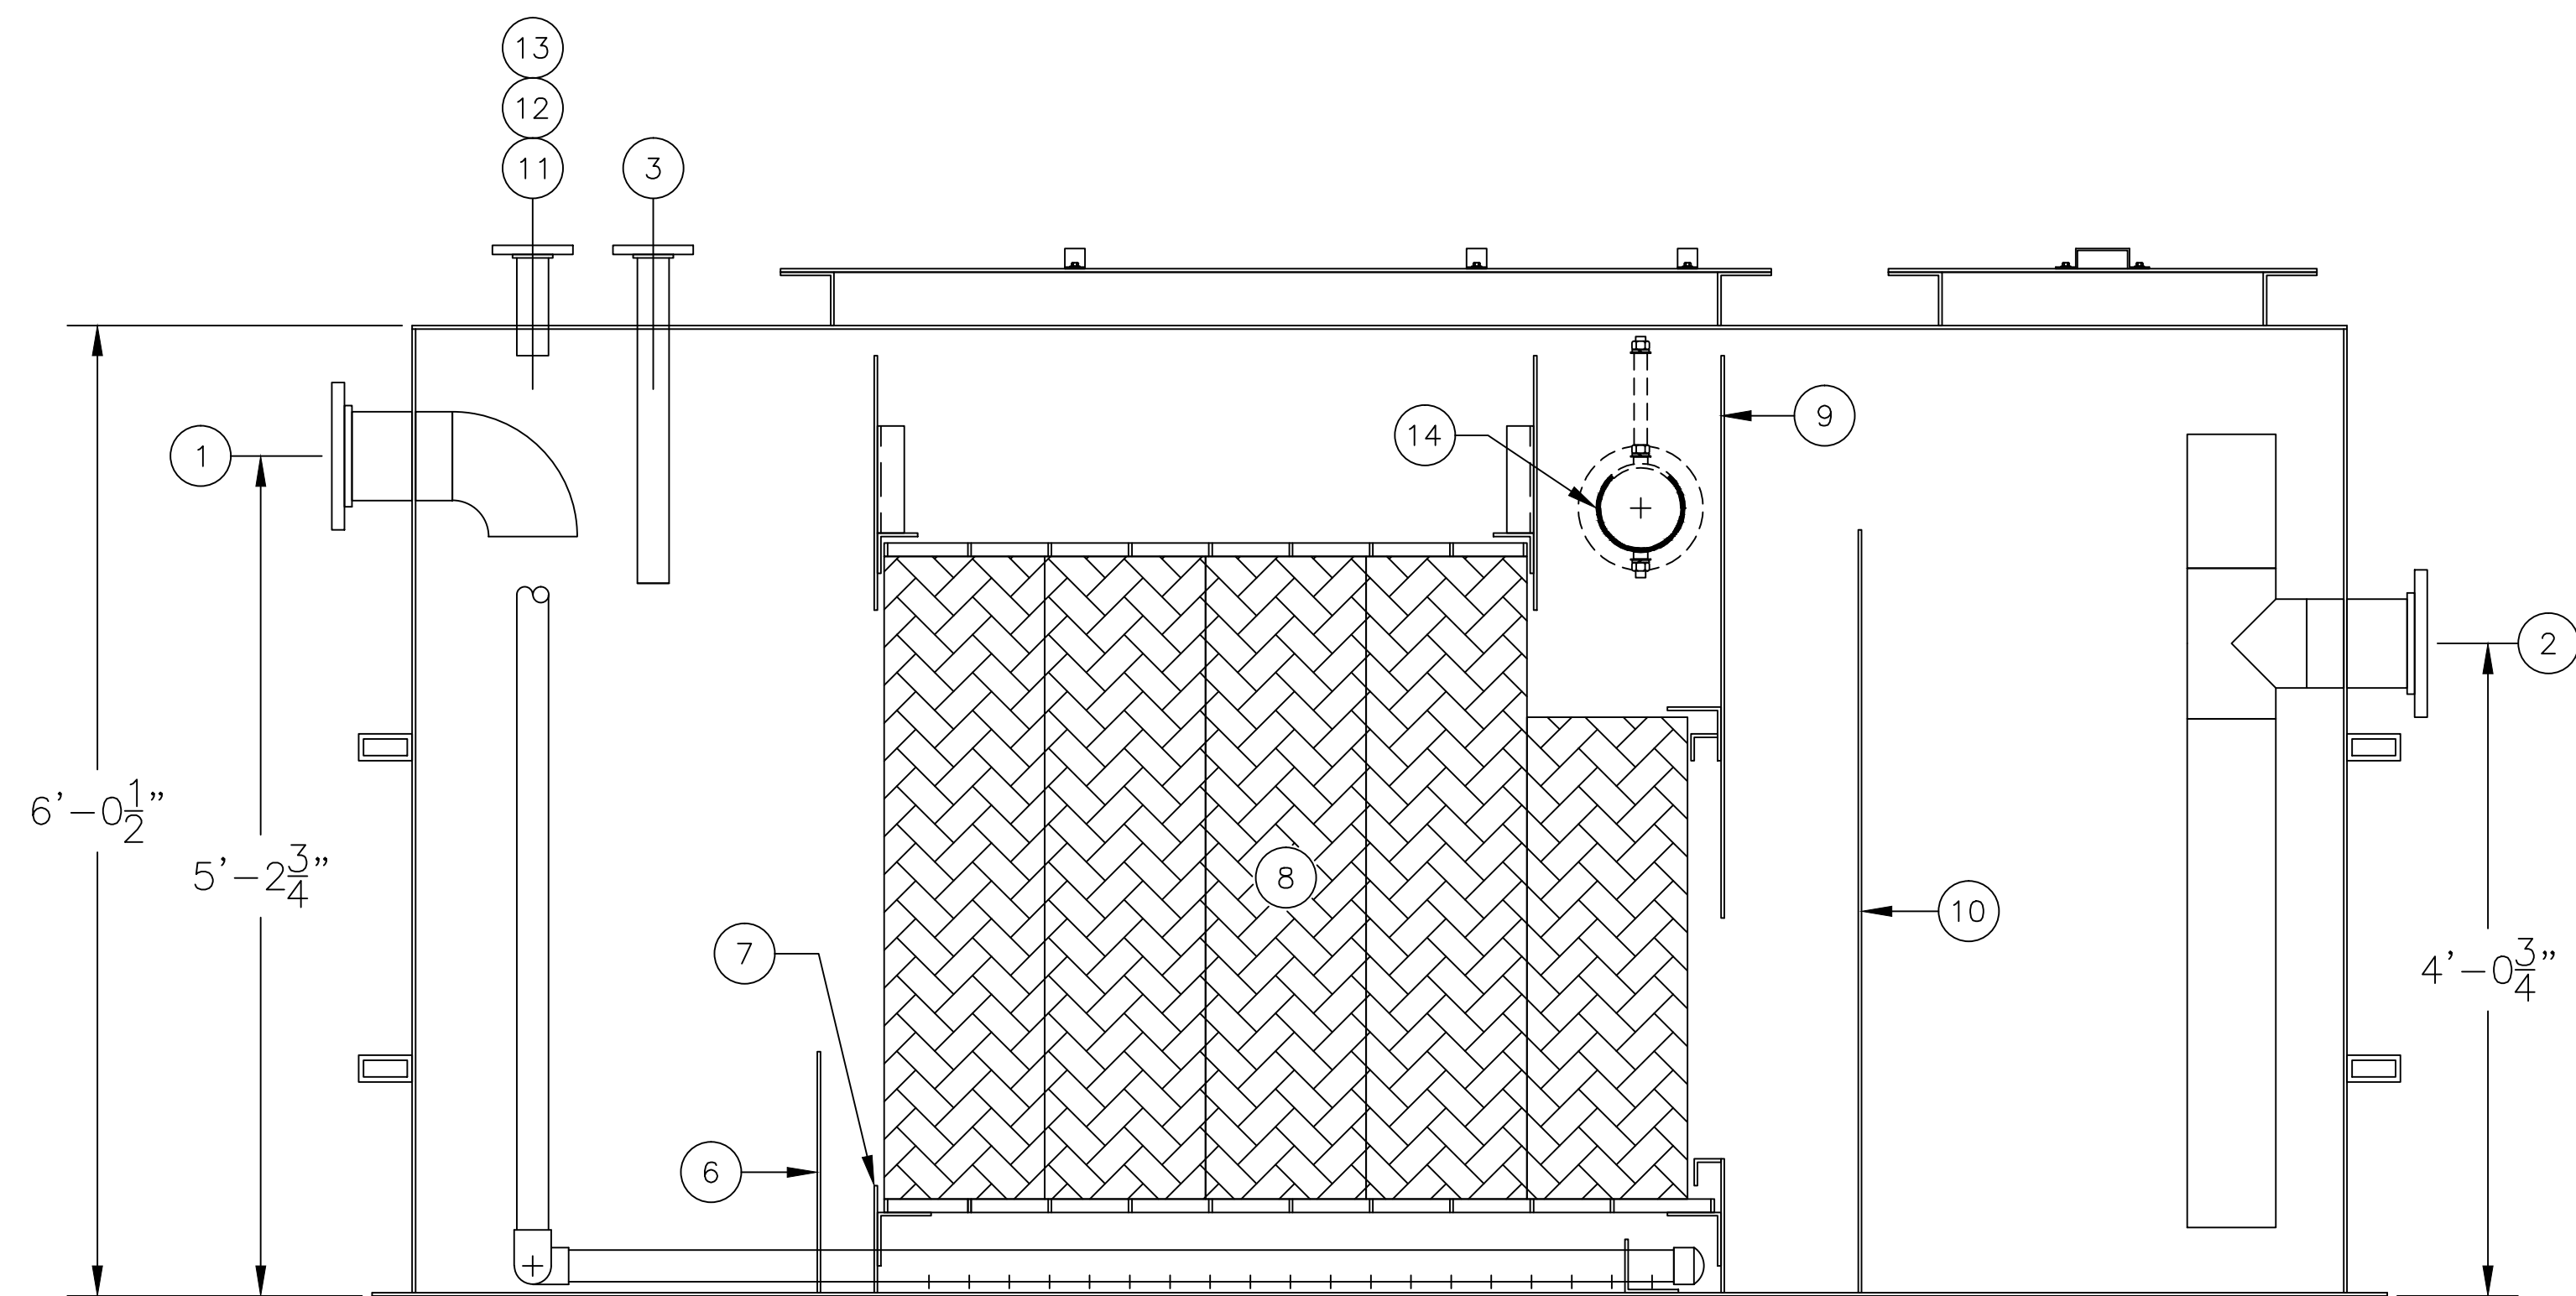


SECTION "A-A"

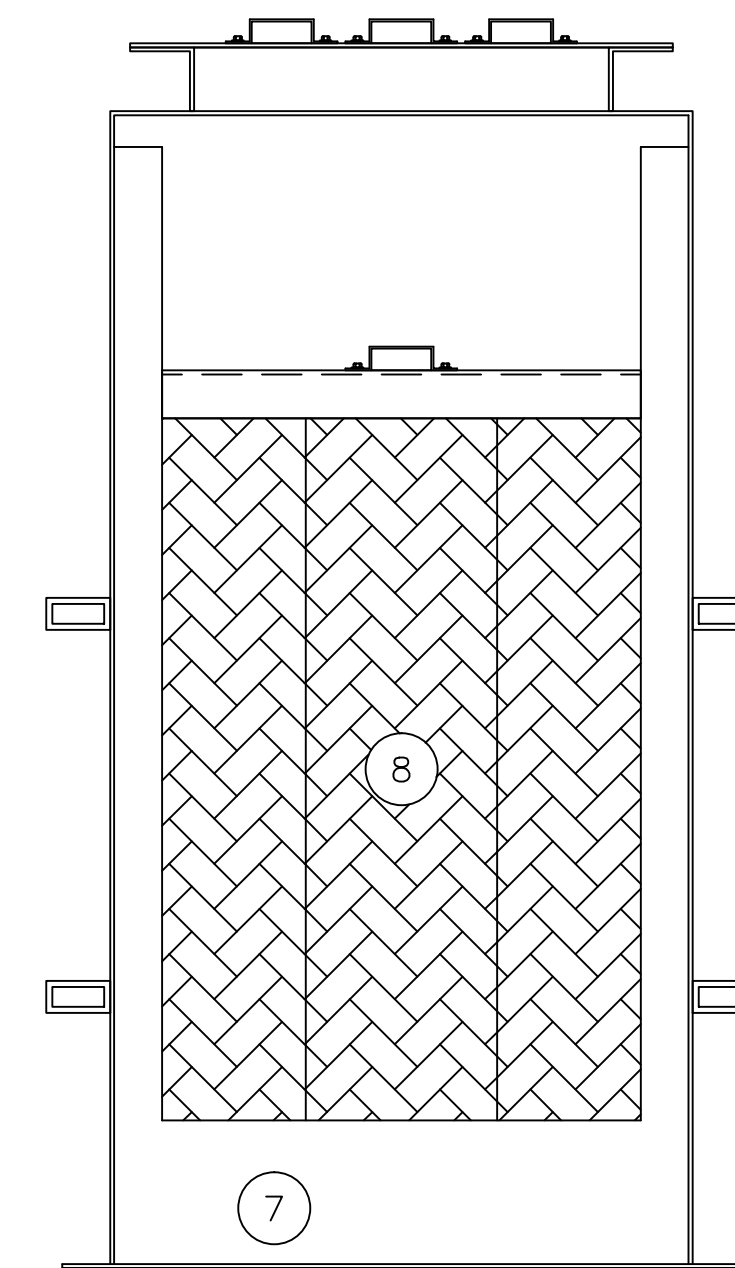

SECTION "B-B"

ASSEMBLY LIST

- ① 6"Ø INLET, FLANGED
- ② 6"Ø OUTLET, FLANGED
- ③ 2" OIL DRAW OFF, FLANGED
- ④A 2'-2" x 5'-6" MANWAY
- ④B 2'-2" x 2'-0" MANWAY
- ⑤ INSPECTION/SKIMMER HATCH
- ⑥ SLUDGE BAFFLE
- ⑦ INLET BAFFLE
- ⑧ COALESCING MEDIA
- ⑨ OIL RETENTION BAFFLE
- ⑩ WEIR WALL
- ⑪ 2"Ø SLUDGE DRAW OFF, FLANGED
- ⑫ 2"Ø VENT, FLANGED
- ⑬ 2"Ø LEVEL SWITCH PROVISION, FLANGED
- ⑭ 6"Ø ROTARY PIPE SKIMMER(OPTIONAL)

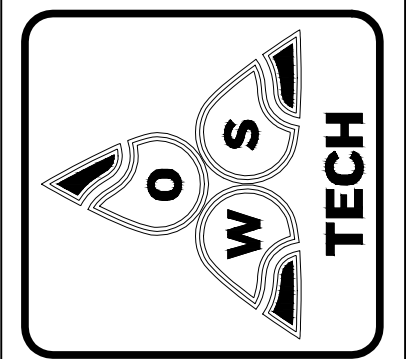

**OIL WATER SEPARATOR
TECHNOLOGIES, LLC**

1109 25TH STREET W.P.B., FL. 33407

OWS JOB No. —

MODEL: SF-HF-SS/CS-150 G.P.M.

DRAWING No. 4S5012

JOB: OWS TECHNOLOGIES

FILE: SF-HF-SS-150 10/7/13

SCALE: 1 = 12

DATE: 8/20/13

THIS DRAWING AND SPECIFICATION IS THE PROPERTY OF OWS TECHNOLOGIES 1109 25TH STREET WEST PALM BEACH, FL. 33407 AND SHALL NOT BE REPRODUCED OR COPIED WITHOUT WRITTEN PERMISSION.

DRAWN BY: TMB

CHECKED BY: