



PLAN VIEW

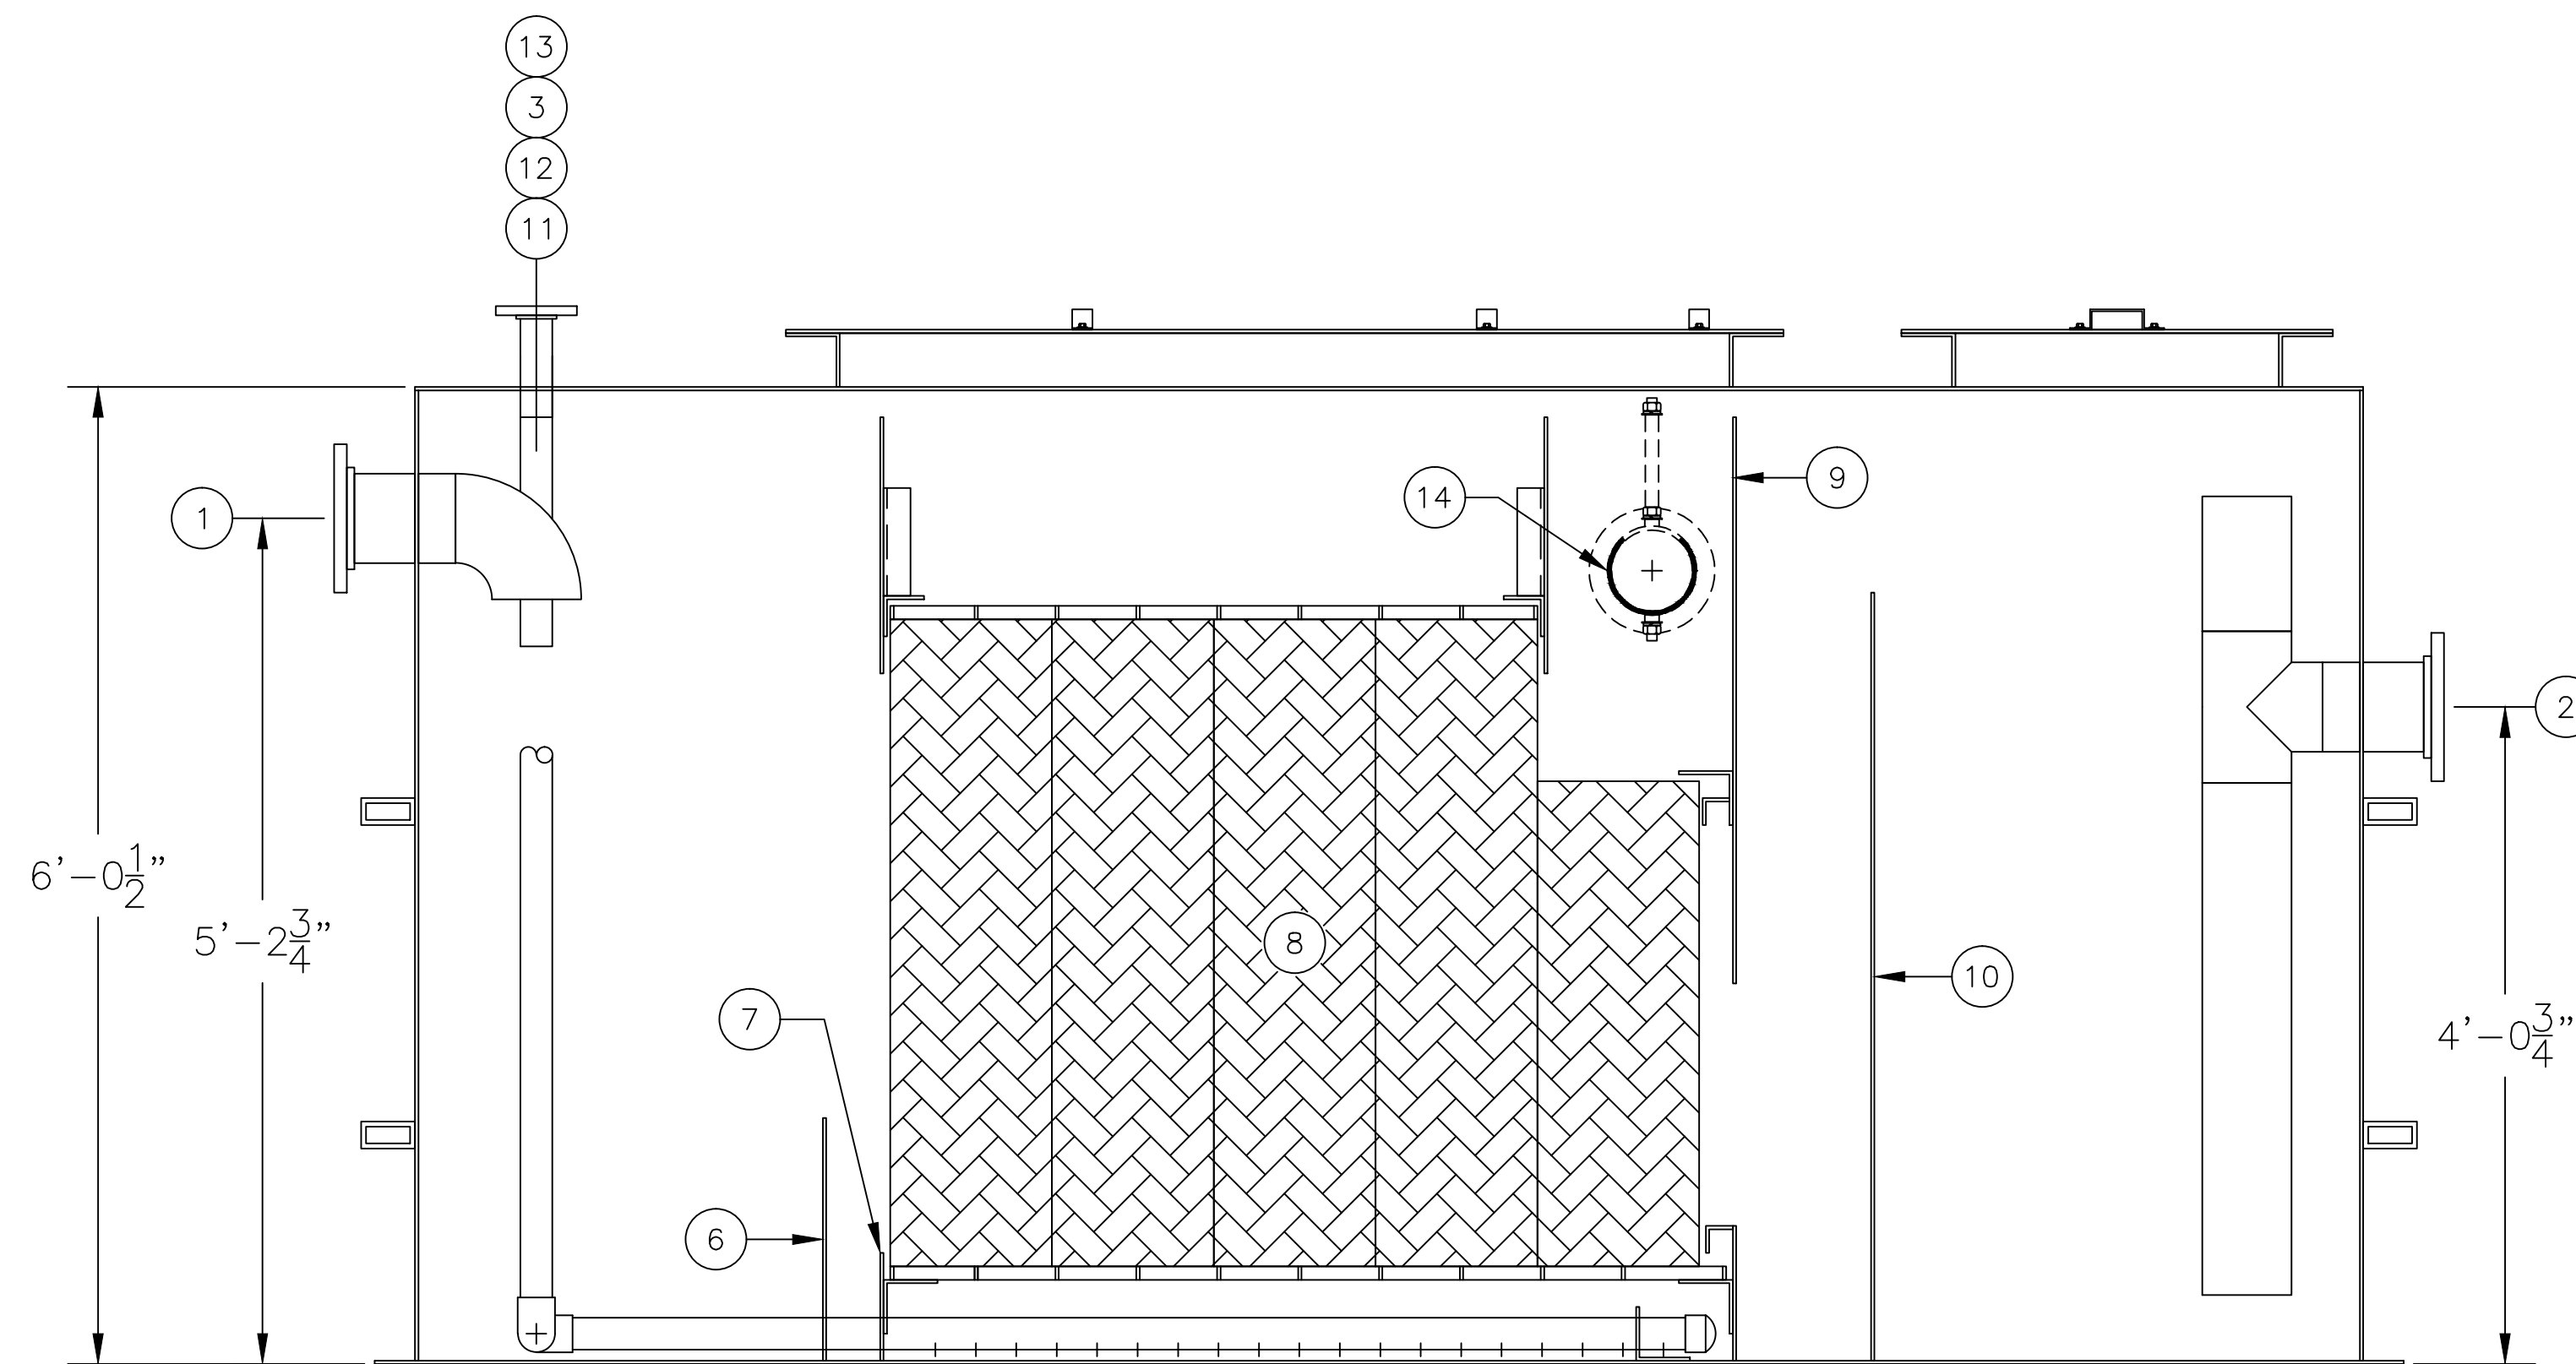


SECTION "A-A"

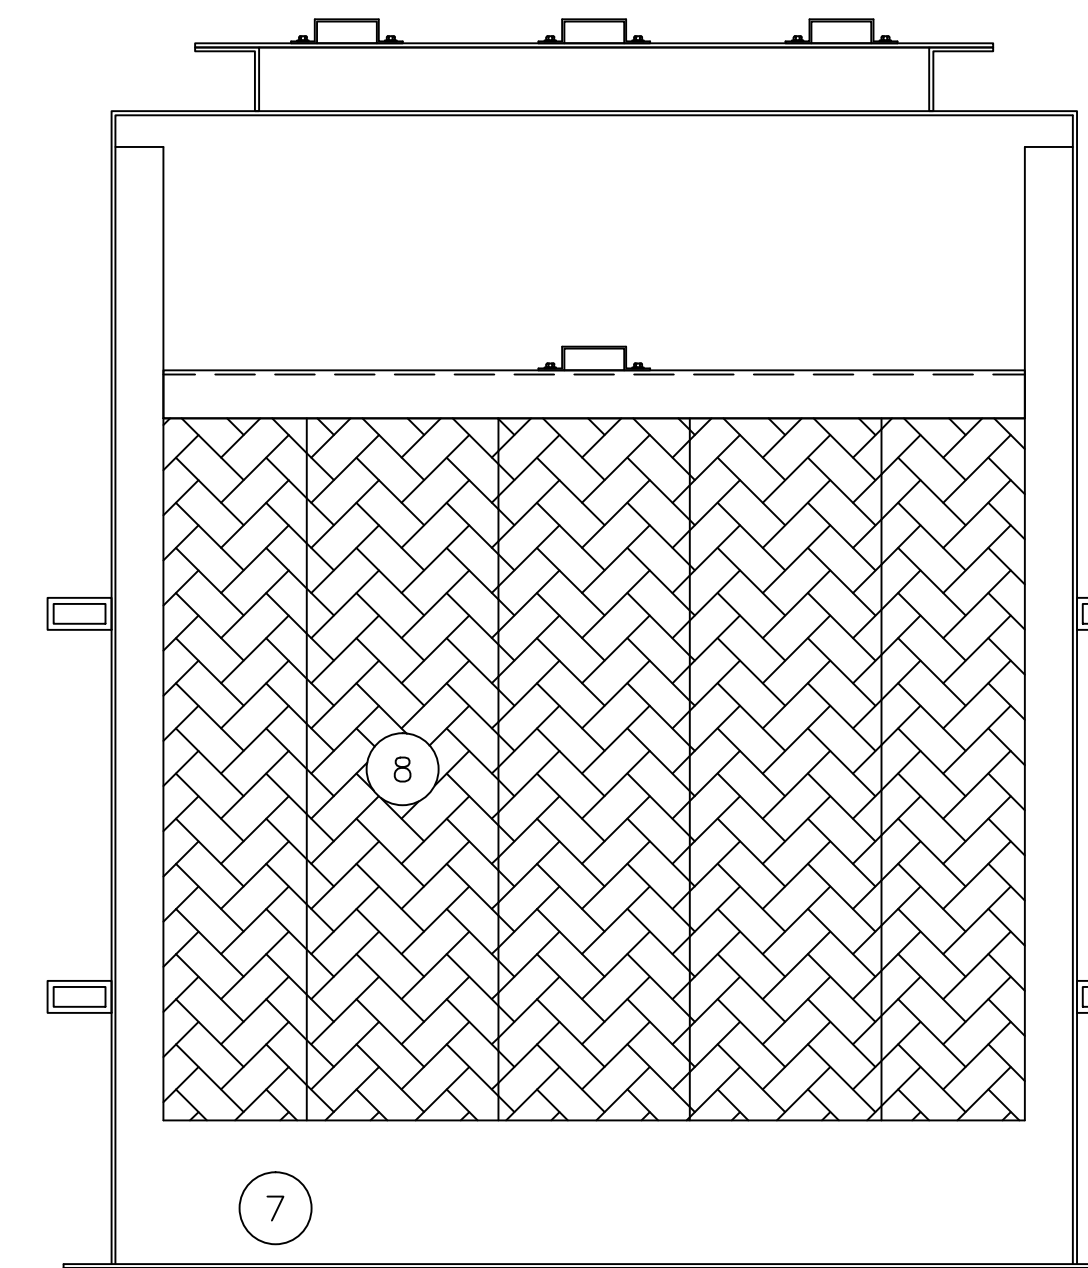

SECTION "B-B"

ASSEMBLY LIST

- ① 6"Ø INLET, FLANGED
- ② 6"Ø OUTLET, FLANGED
- ③ 2" OIL DRAW OFF, FLANGED
- ④A 3'-6" x 5'-6" MANWAY
- ④B 3'-6" x 2'-0" MANWAY
- ⑤ INSPECTION/SKIMMER HATCH
- ⑥ SLUDGE BAFFLE
- ⑦ INLET BAFFLE
- ⑧ COALESCING MEDIA
- ⑨ OIL RETENTION BAFFLE
- ⑩ WEIR WALL
- ⑪ 2"Ø SLUDGE DRAW OFF, FLANGED
- ⑫ 2"Ø VENT, FLANGED
- ⑬ 2"Ø LEVEL SWITCH PROVISION, FLANGED
- ⑭ 6"Ø ROTARY PIPE SKIMMER(OPTIONAL)

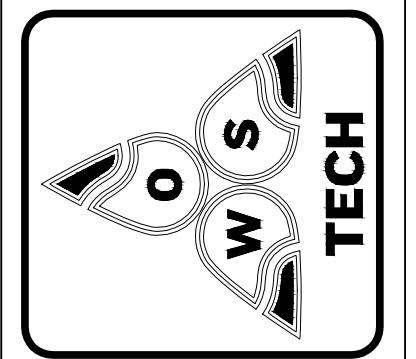

**OIL WATER SEPARATOR
TECHNOLOGIES, LLC**
1109 25TH STREET W.P.B., FL. 33407

MODEL:	SF-HF-SS/CS-250 G.P.M.
JOB:	OWS TECHNOLOGIES
OWS JOB No.	-
DRAWING No.	4S5014
FILE:	SF-HF-SS-250 8/20/13

SCALE: 1 = 12
DATE: 8/20/13

THIS DRAWING AND SPECIFICATION IS THE PROPERTY OF OWS TECHNOLOGIES 1109 25TH STREET WEST PALM BEACH, FL. 33407 AND SHALL NOT BE REPRODUCED OR COPIED WITHOUT WRITTEN PERMISSION.

DRAWN BY: TMB
CHECKED BY: