



PLAN VIEW

ASSEMBLY LIST

- ① 8"Ø INLET, FLANGED
- ② 8"Ø OUTLET, FLANGED
- ③ 2" OIL DRAW OFF, FLANGED
- ④A 4'-0" x 5'-6" MANWAY
- ④B 4'-0" x 2'-0" MANWAY
- ⑤ INSPECTION/SKIMMER HATCH
- ⑥ SLUDGE BAFFLE
- ⑦ INLET BAFFLE
- ⑧ COALESCING MEDIA
- ⑨ OIL RETENTION BAFFLE
- ⑩ WEIR WALL
- ⑪ 2"Ø SLUDGE DRAW OFF, FLANGED
- ⑫ 2"Ø VENT, FLANGED
- ⑬ 2"Ø LEVEL SWITCH PROVISION, FLANGED
- ⑭ 6"Ø ROTARY PIPE SKIMMER(OPTIONAL)

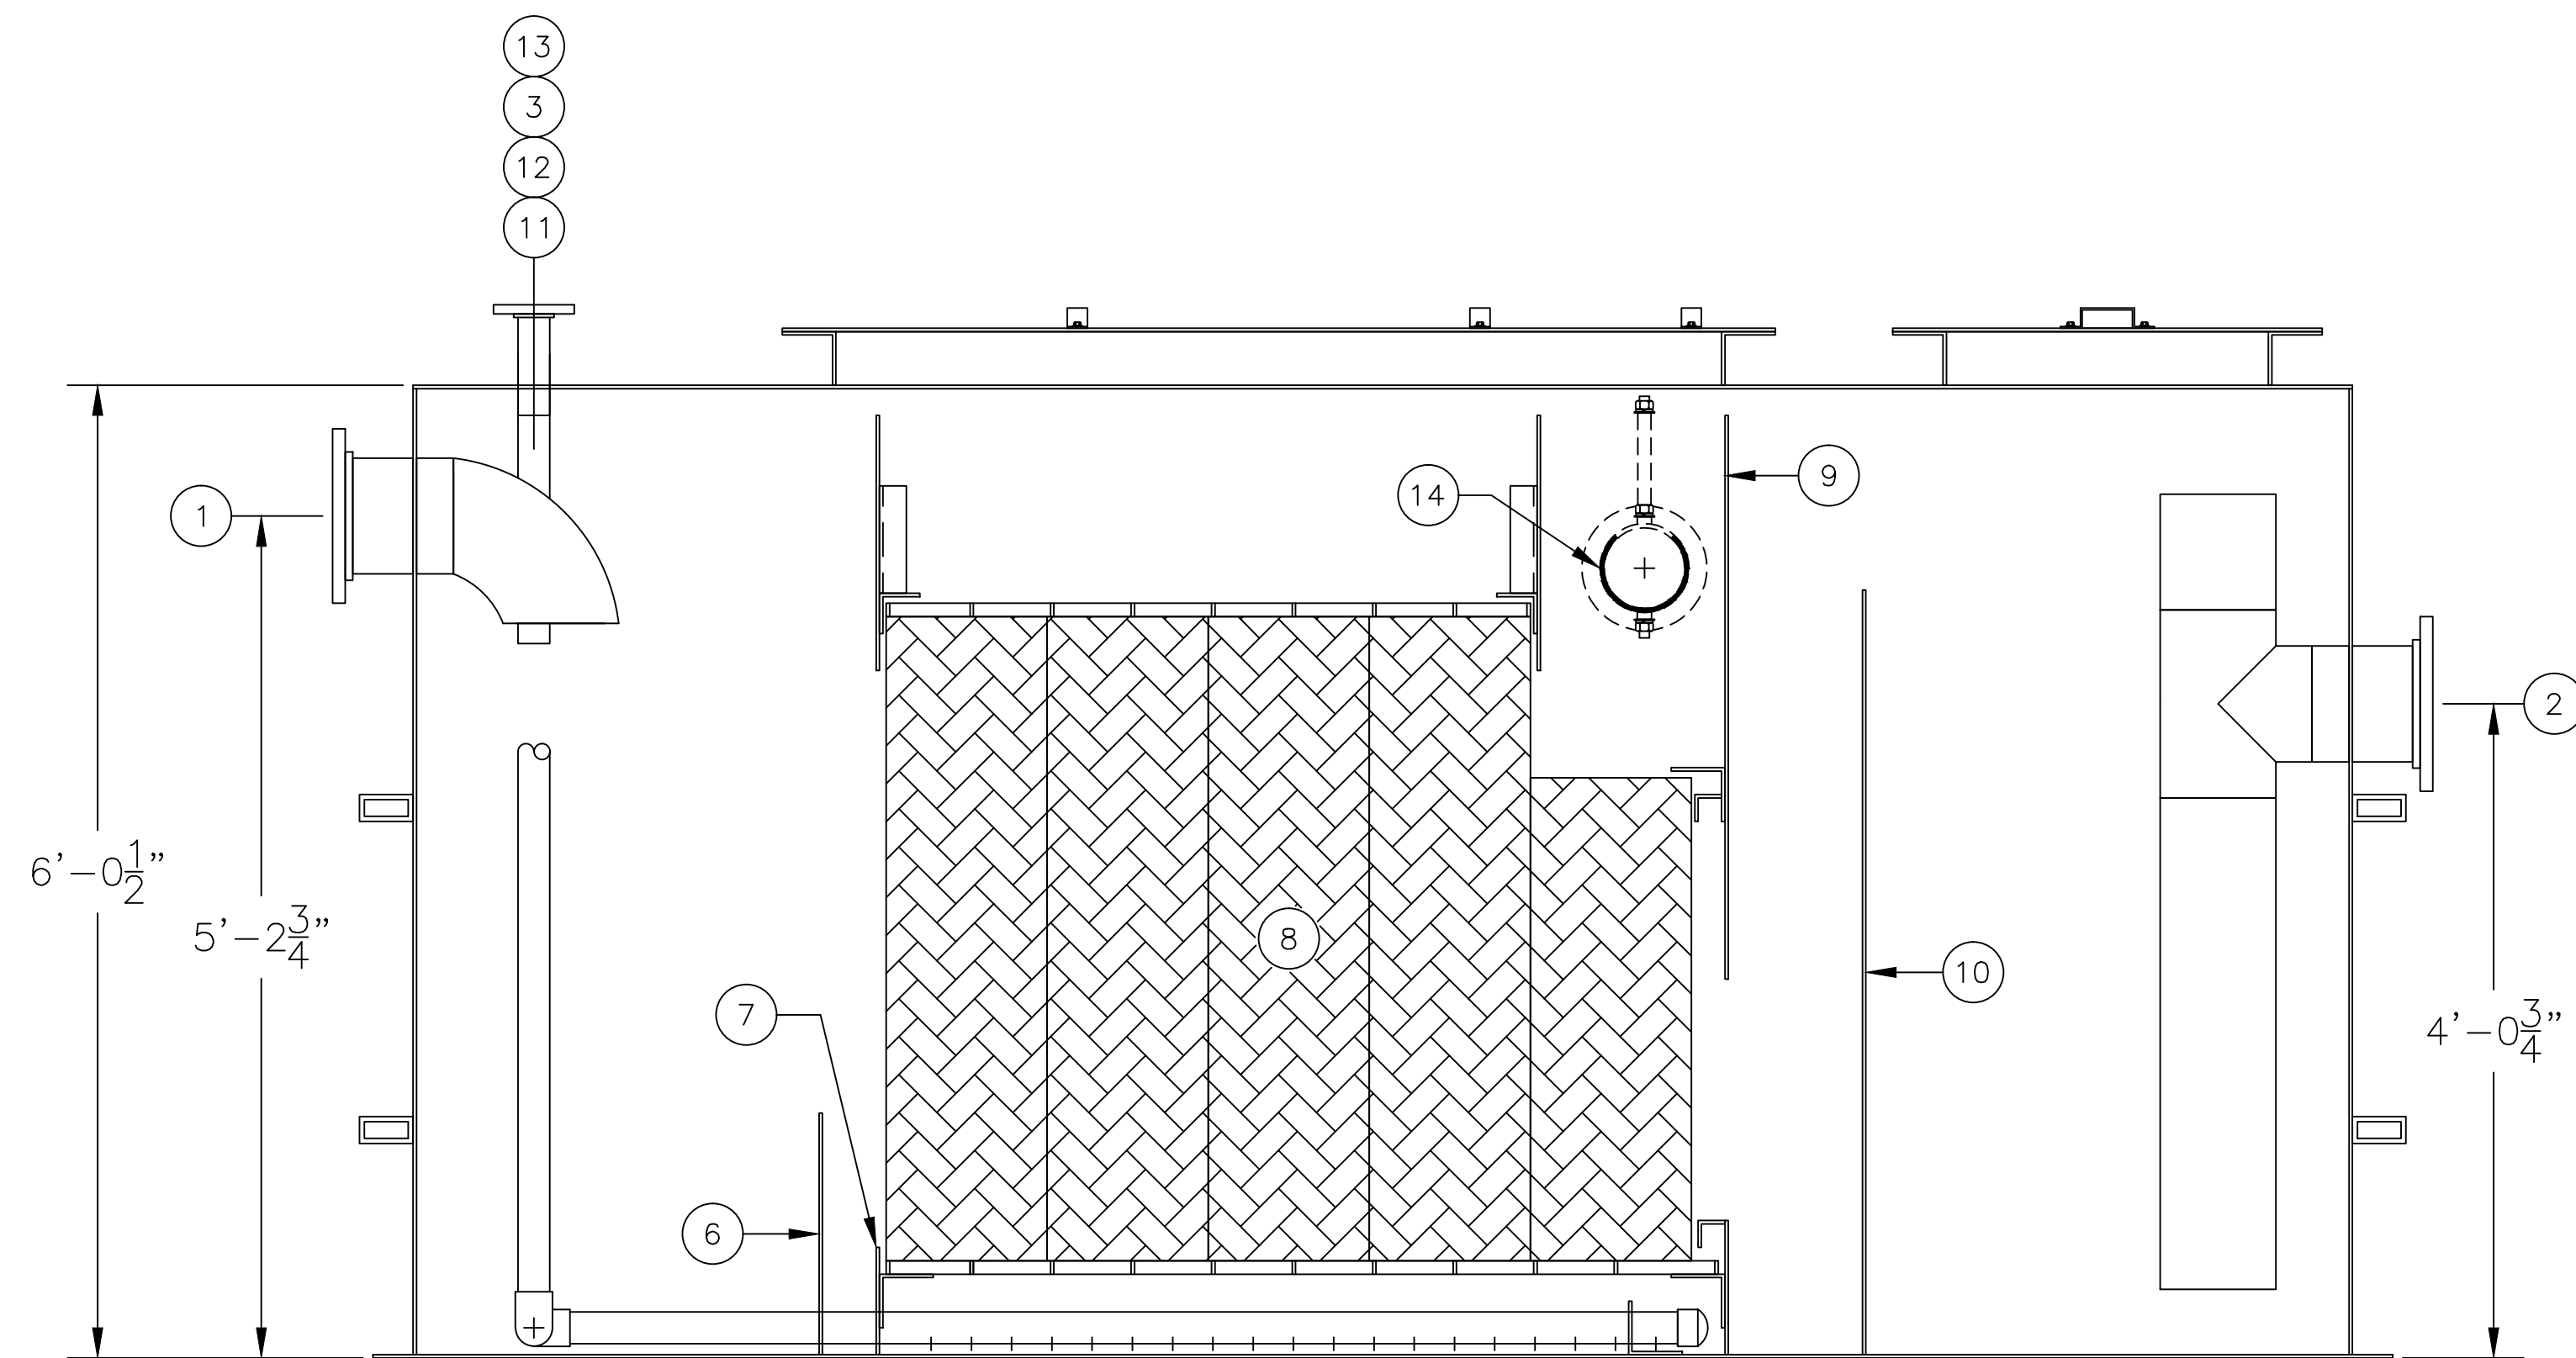


SECTION "A-A"

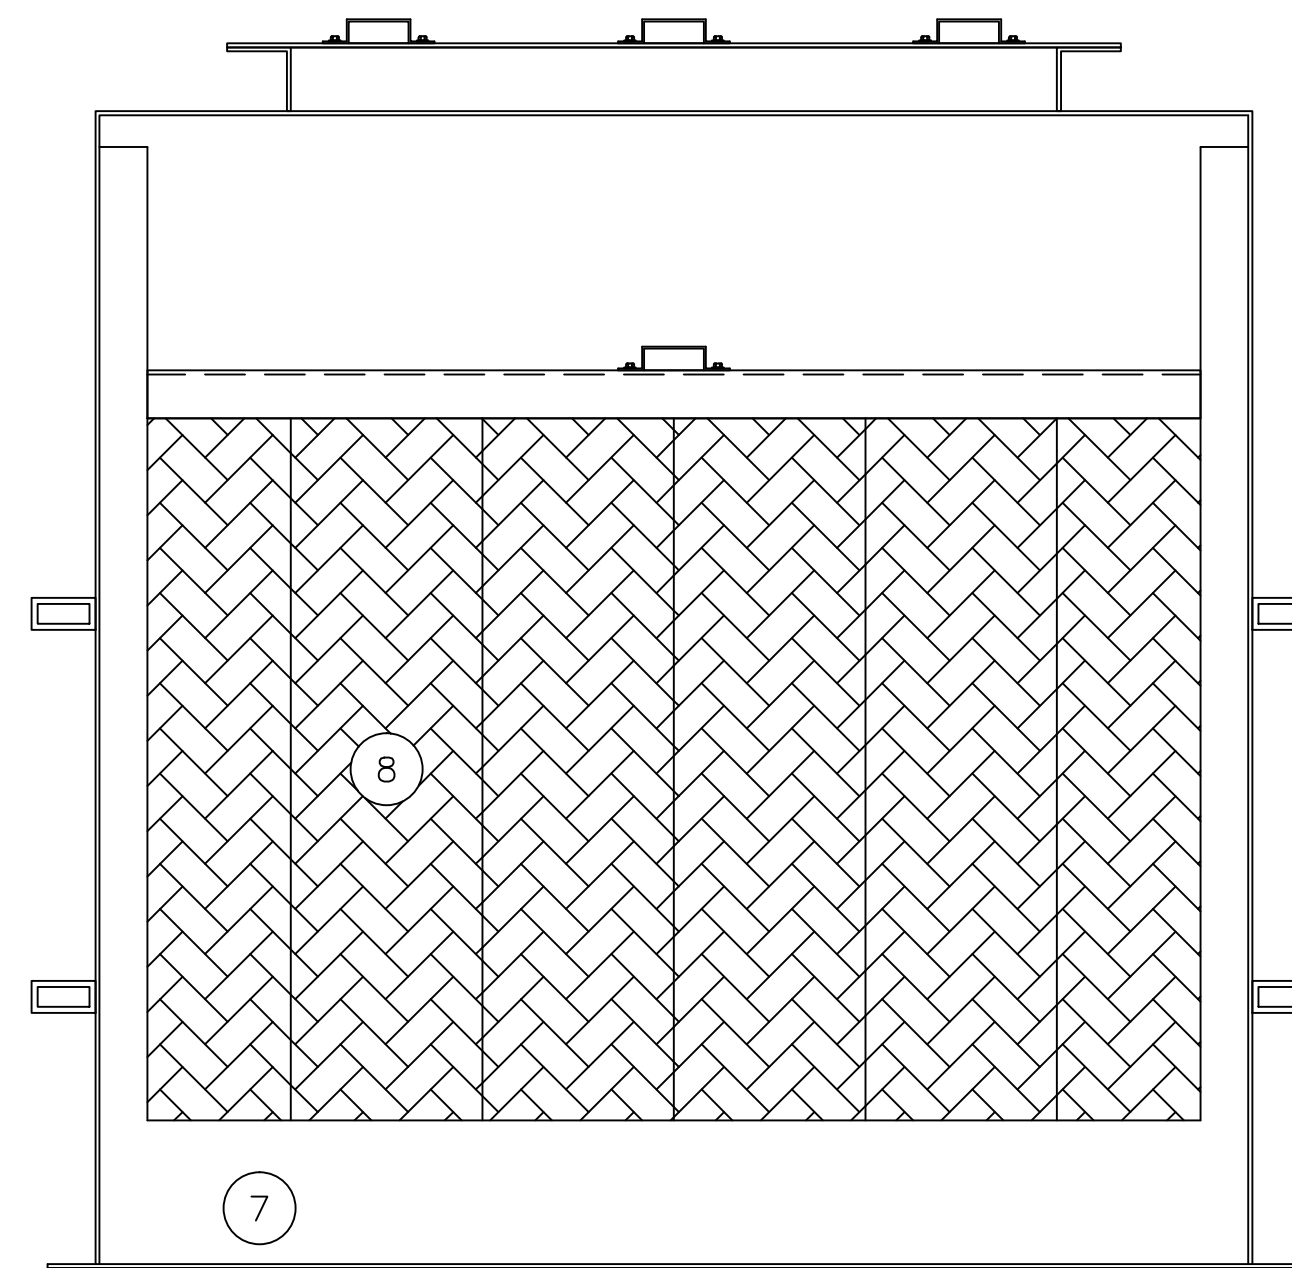

SECTION "B-B"

**OIL WATER SEPARATOR
TECHNOLOGIES, LLC**
1109 25TH STREET W.P.B., FL. 33407

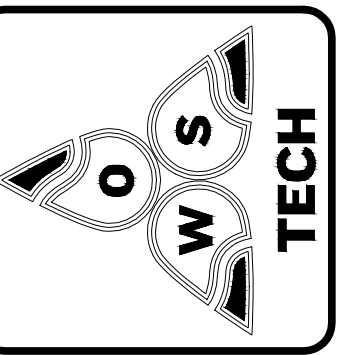

MODEL: SF-HF-SS/CS-300 G.P.M.
JOB: OWS TECHNOLOGIES
OWS JOB No. —
DRAWING No. 4S5015
FILE: SF-HF-SS-300 10/7/13

SCALE: 1 = 12
DATE: 8/20/13

THIS DRAWING AND SPECIFICATION IS THE PROPERTY OF OWS TECHNOLOGIES 1109 25TH STREET WEST PALM BEACH, FL 33407 AND SHALL NOT BE REPRODUCED OR COPIED WITHOUT WRITTEN PERMISSION

DRAWN BY: TMB
CHECKED BY: