



PLAN VIEW

ASSEMBLY LIST

- ① 8"Ø INLET, FLANGED
- ② 8"Ø OUTLET, FLANGED
- ③ 2" OIL DRAW OFF, FLANGED
- ④A 4'-0" x 5'-6" MANWAY
- ④B 4'-0" x 2'-0" MANWAY
- ⑤ INSPECTION/SKIMMER HATCH
- ⑥ SLUDGE BAFFLE
- ⑦ INLET BAFFLE
- ⑧ COALESCING MEDIA
- ⑨ OIL RETENTION BAFFLE
- ⑩ WEIR WALL
- ⑪ 2"Ø SLUDGE DRAW OFF, FLANGED
- ⑫ 2"Ø VENT, FLANGED
- ⑬ 2"Ø LEVEL SWITCH PROVISION, FLANGED
- ⑭ 6"Ø ROTARY PIPE SKIMMER(OPTIONAL)

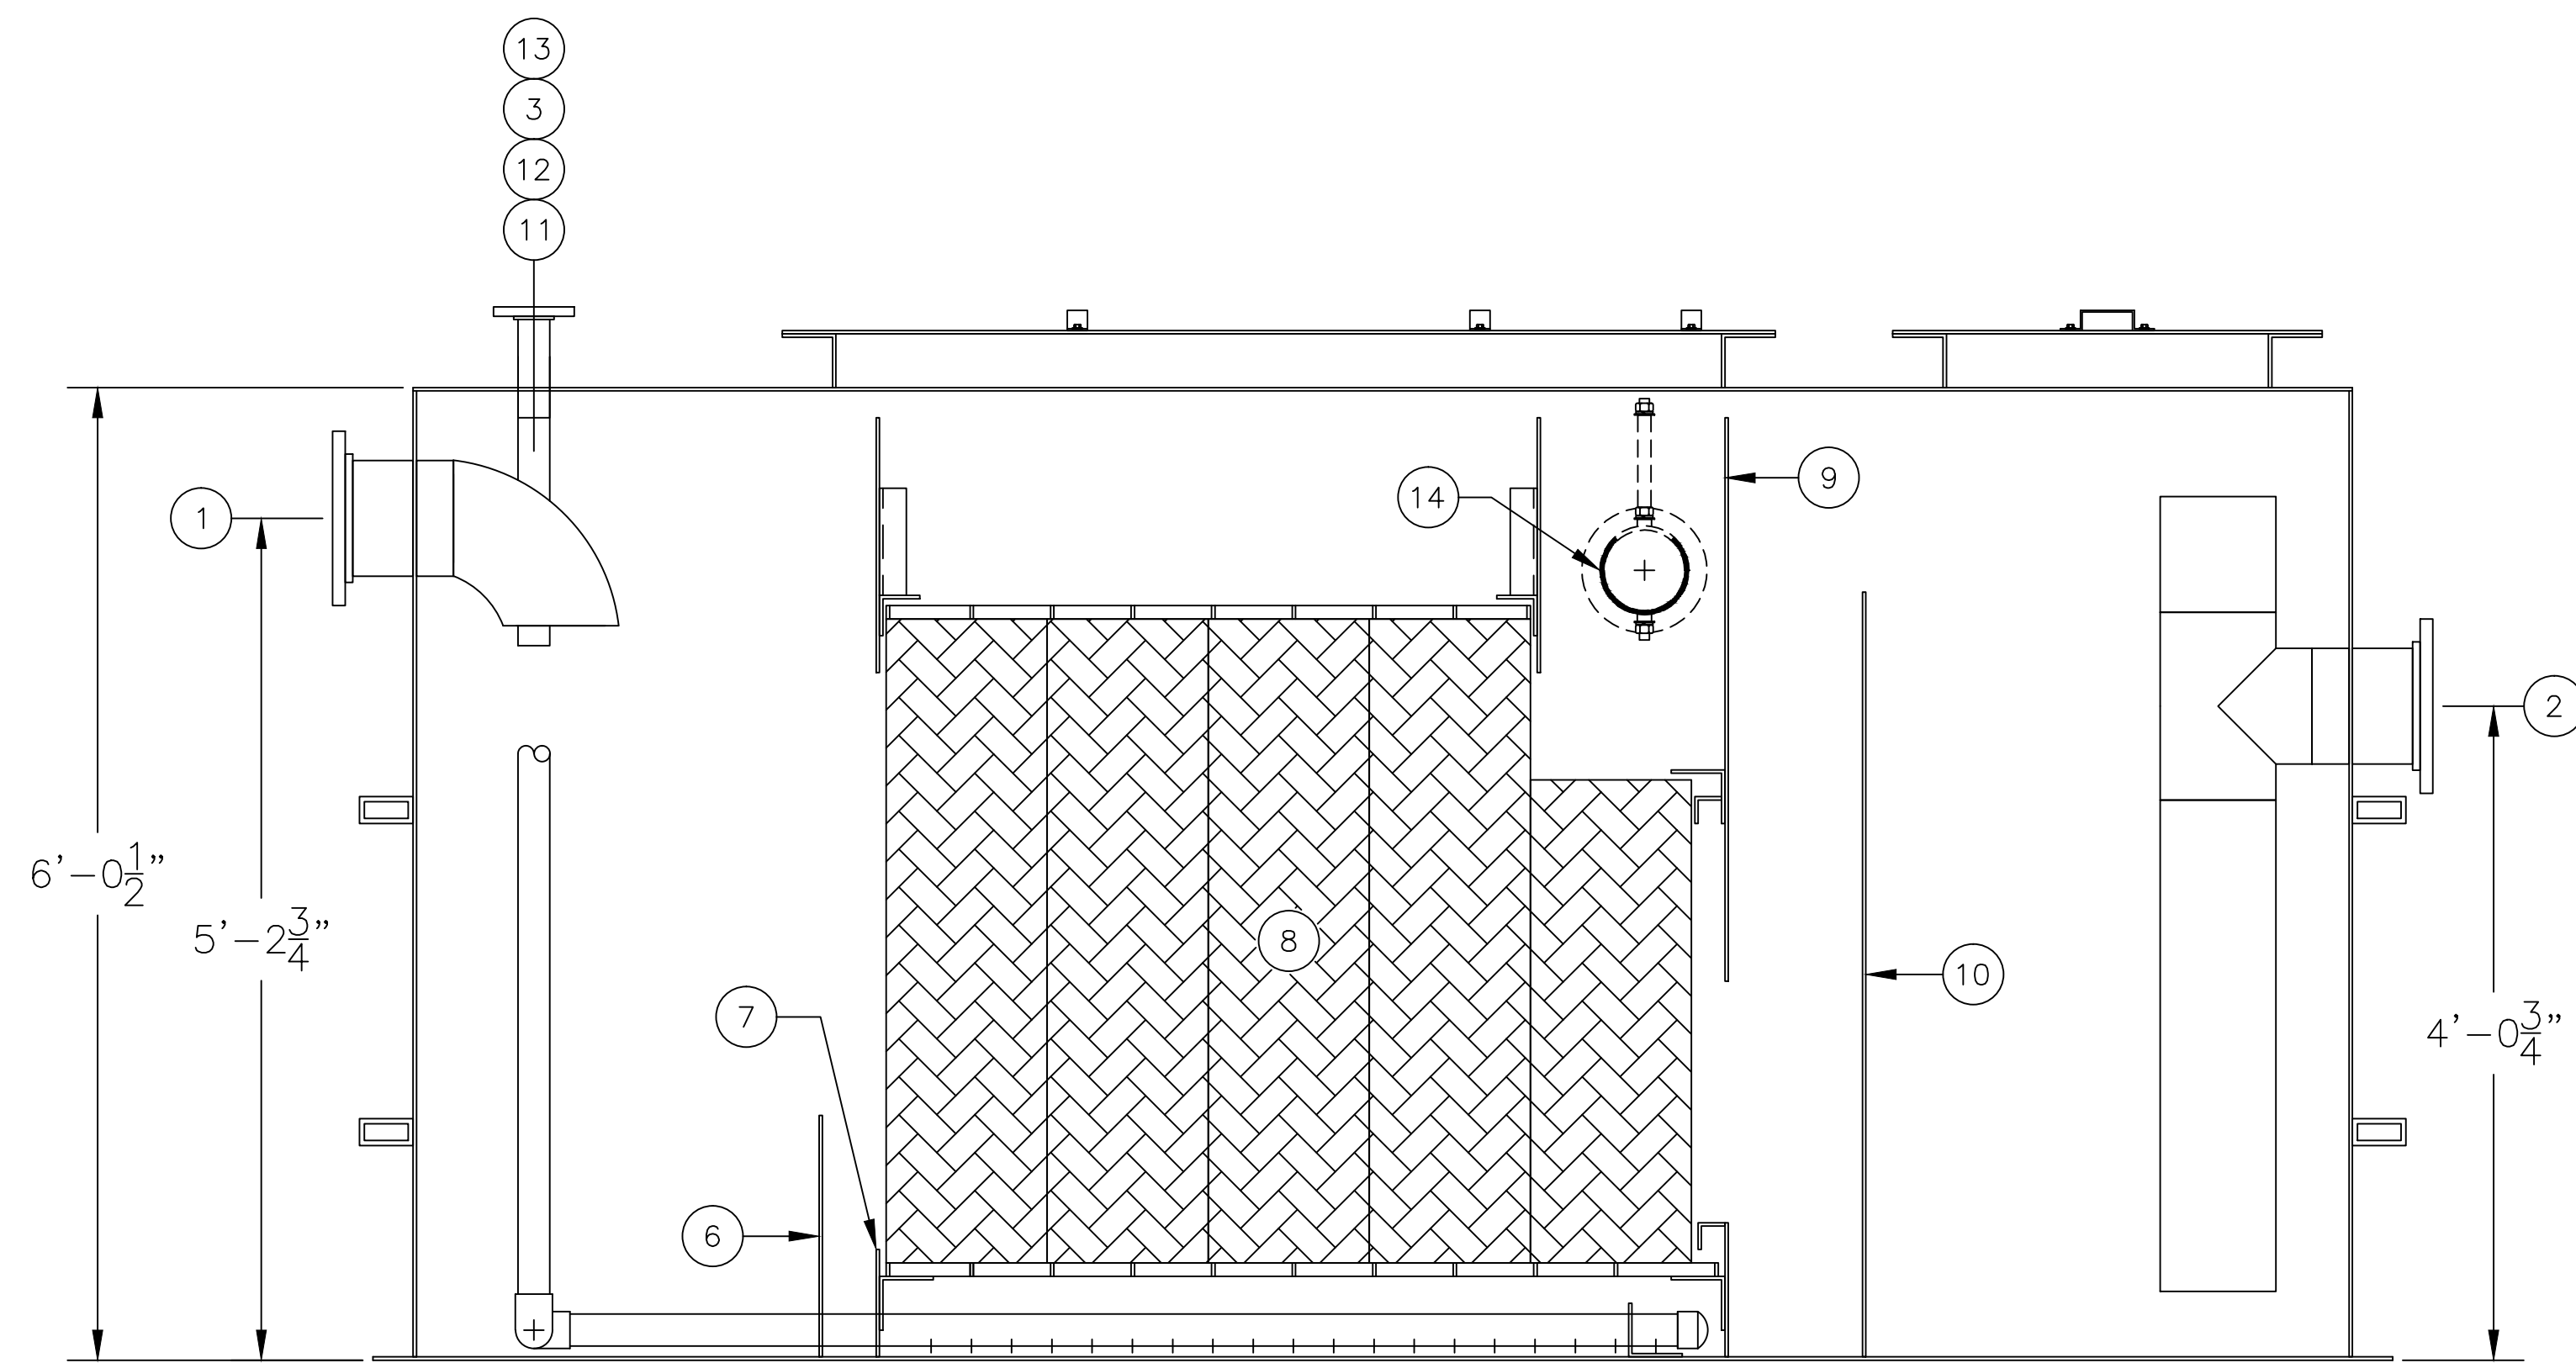

SECTION "A-A"

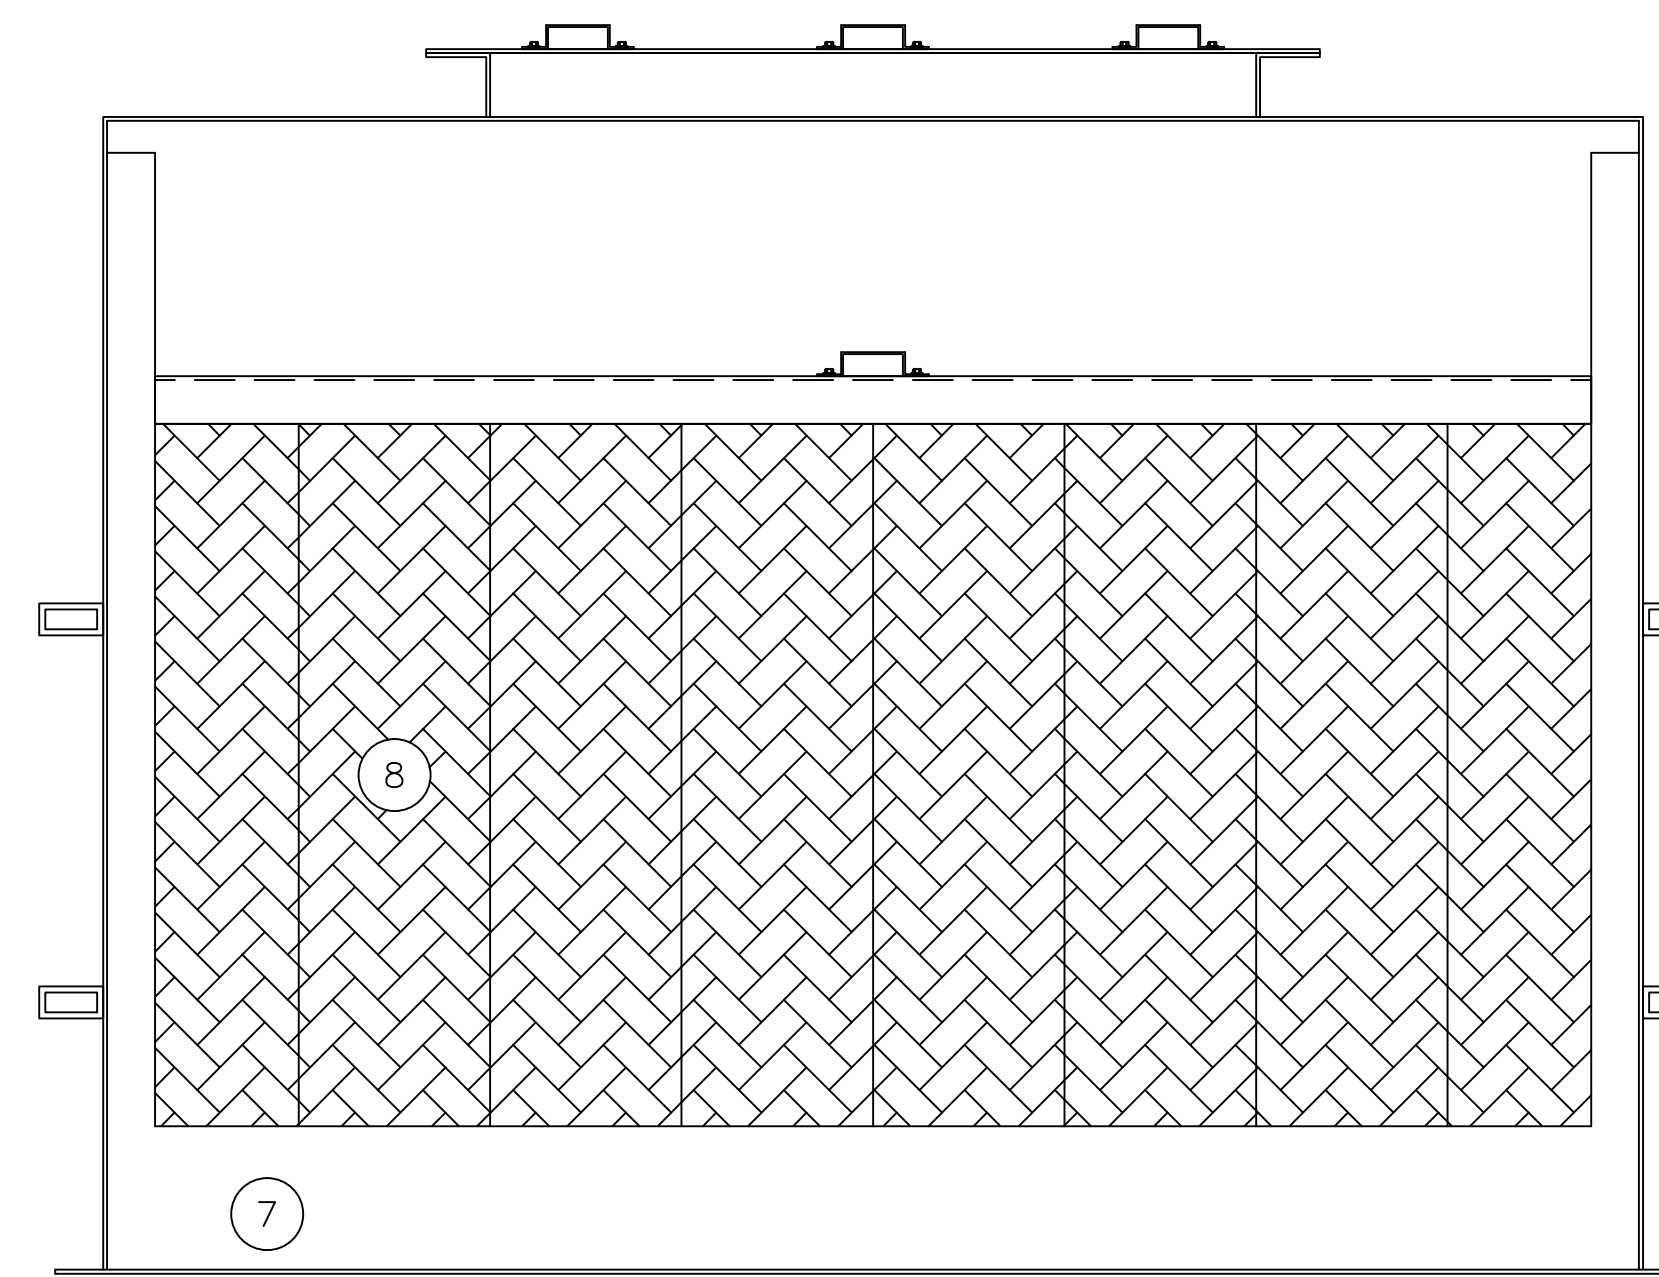

SECTION "B-B"

OIL WATER SEPARATOR
TECHNOLOGIES, LLC

1109 25TH STREET W.P.B., FL. 33407

SCALE: 1 = 12	DATE: 10/7/13
THIS DRAWING AND SPECIFICATION IS THE PROPERTY OF OWS TECHNOLOGIES 1109 25TH STREET WEST PALM BEACH, FL. 33407 AND SHALL NOT BE REPRODUCED WITHOUT WRITTEN PERMISSION.	
DRAWN BY: TMB	CHECKED BY:

MODEL: SF-HF-SS/CS-400 G.P.M.	OWS JOB No. —
JOB: OWS TECHNOLOGIES	DRAWING No. 4S5017
	FILE: SF-HF-SS-400 10/7/13